


# Фасад 1-5

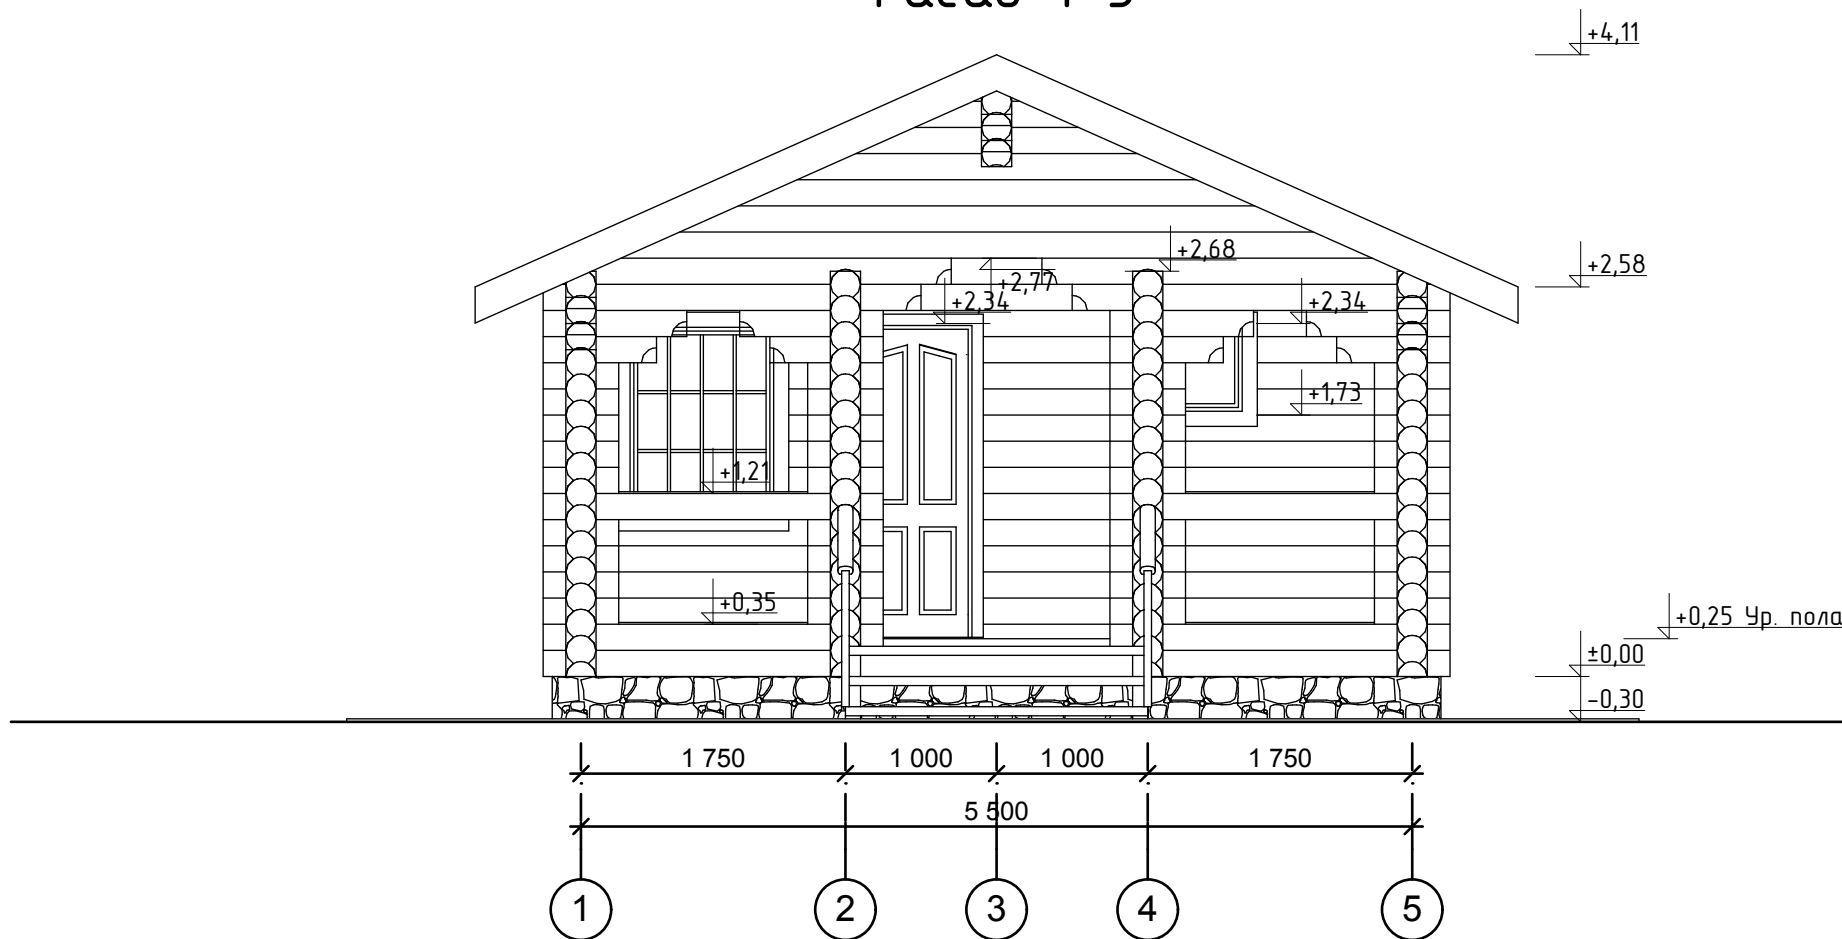

013.003.Б.002.200