


# Фасад 5-1

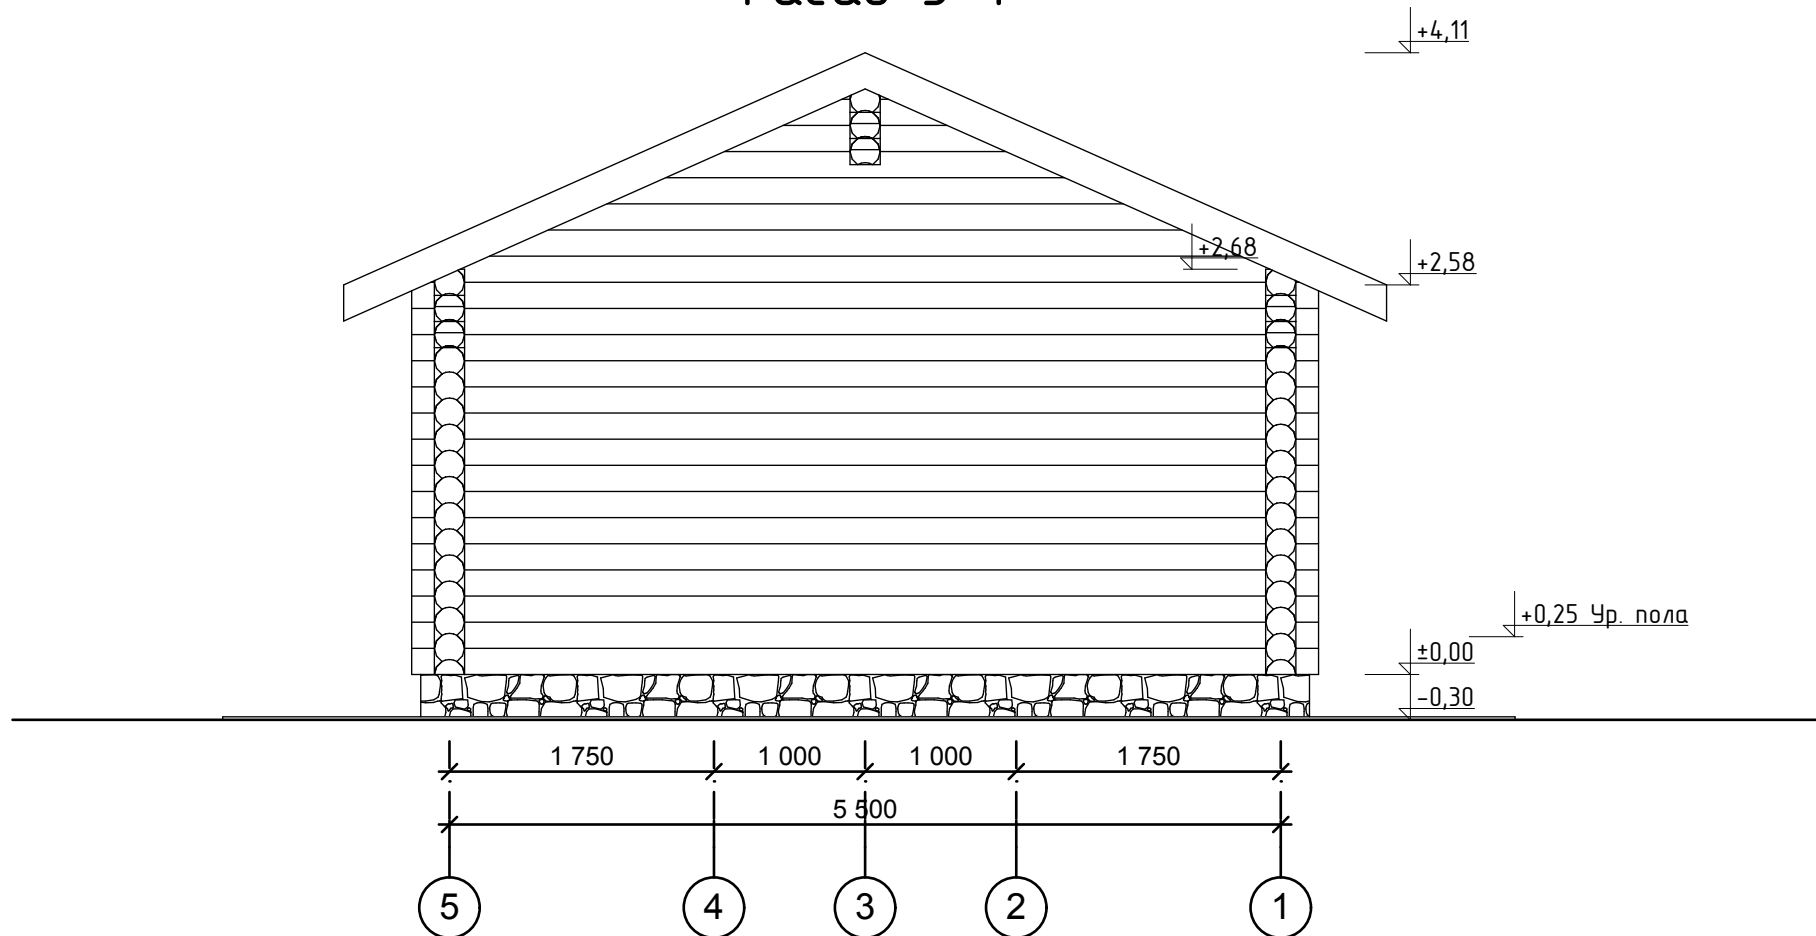

013.003.Б.002.200