


Фасад А-В

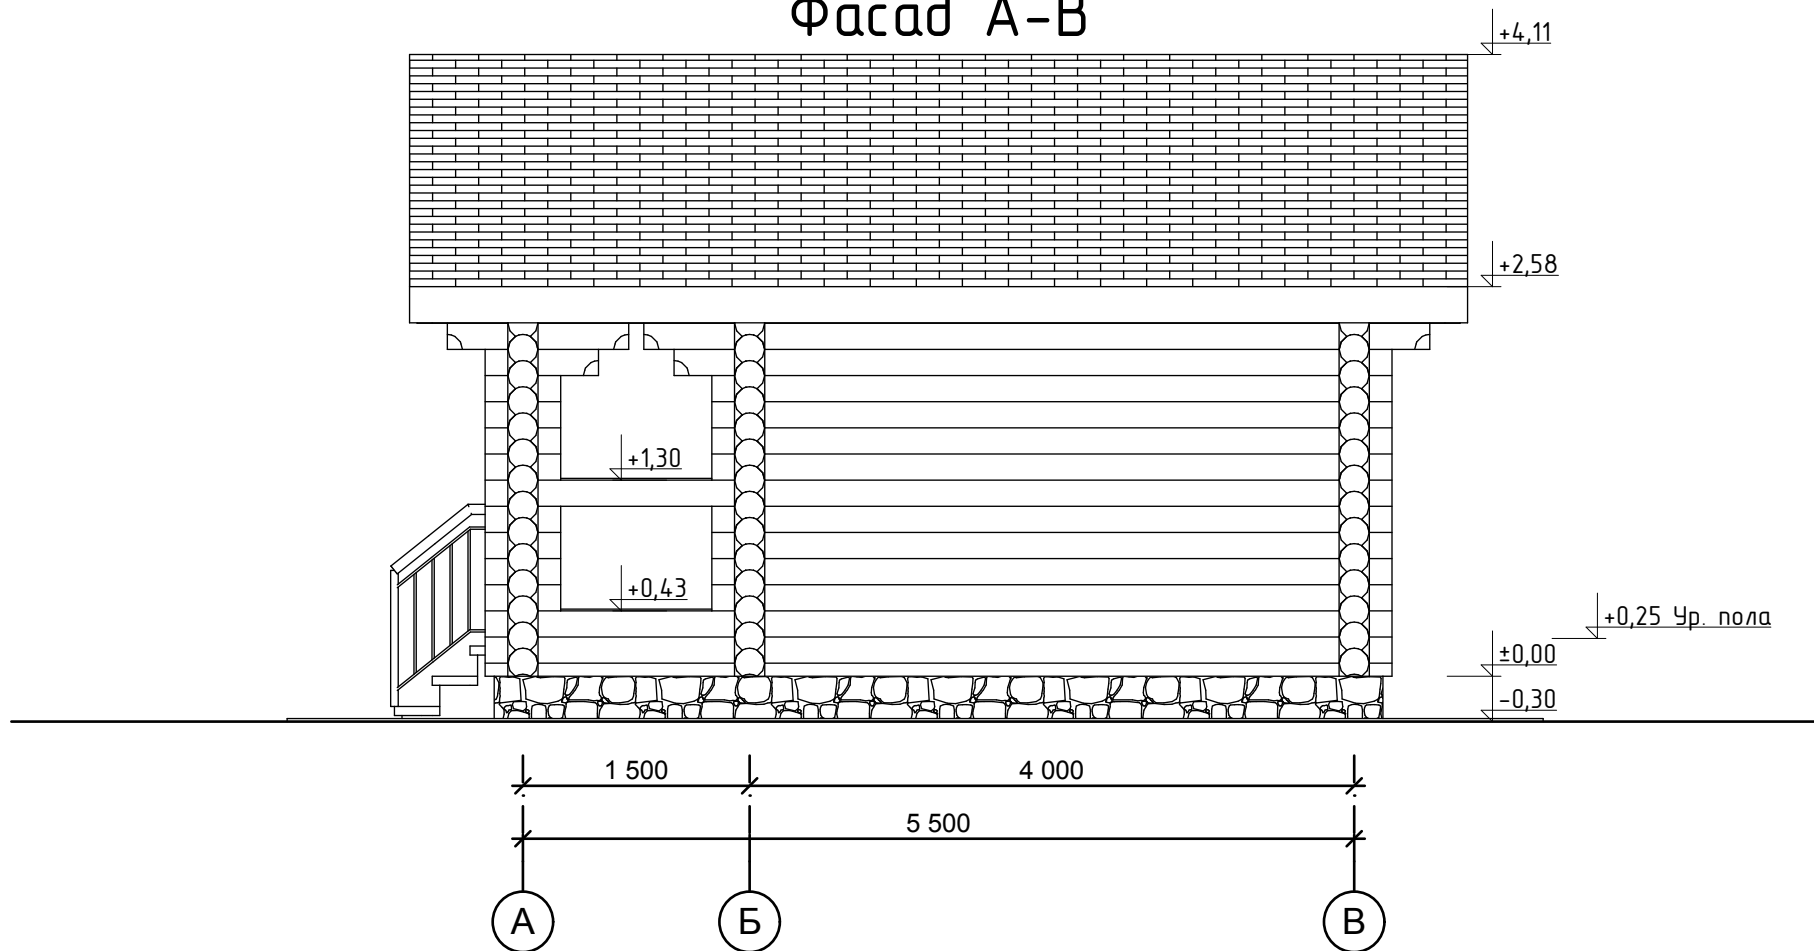

013.003.Б.002.200