


Фасад В-А

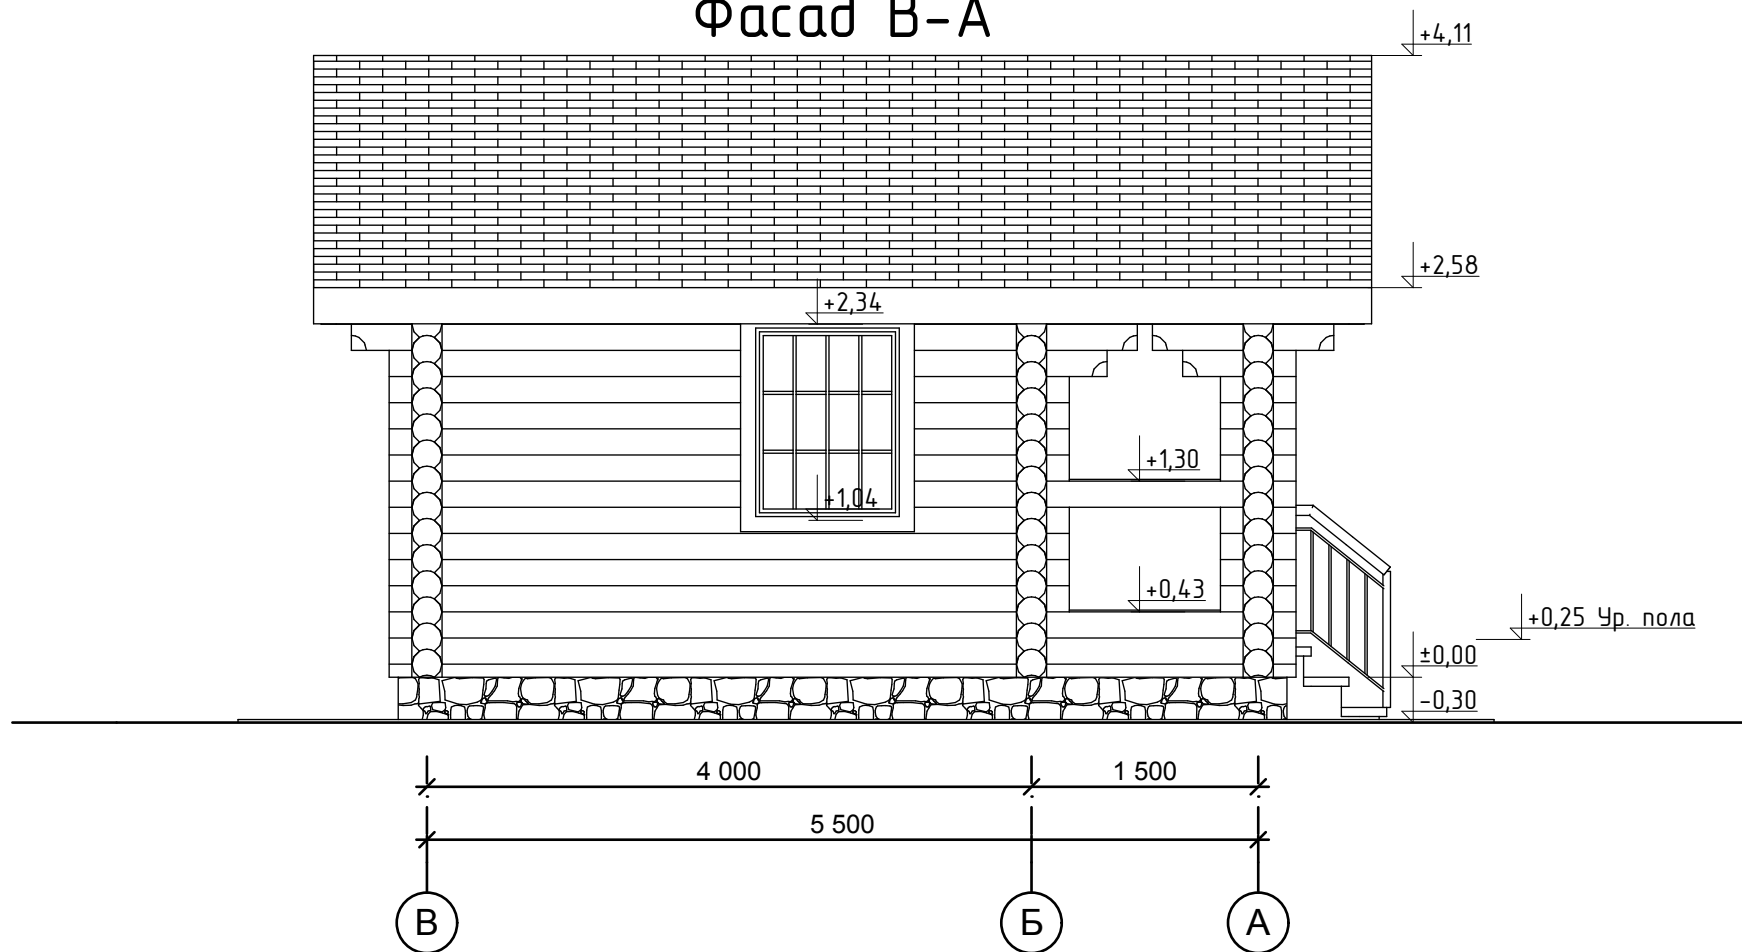

013.003.Б.002.200