


Фасад 1-5

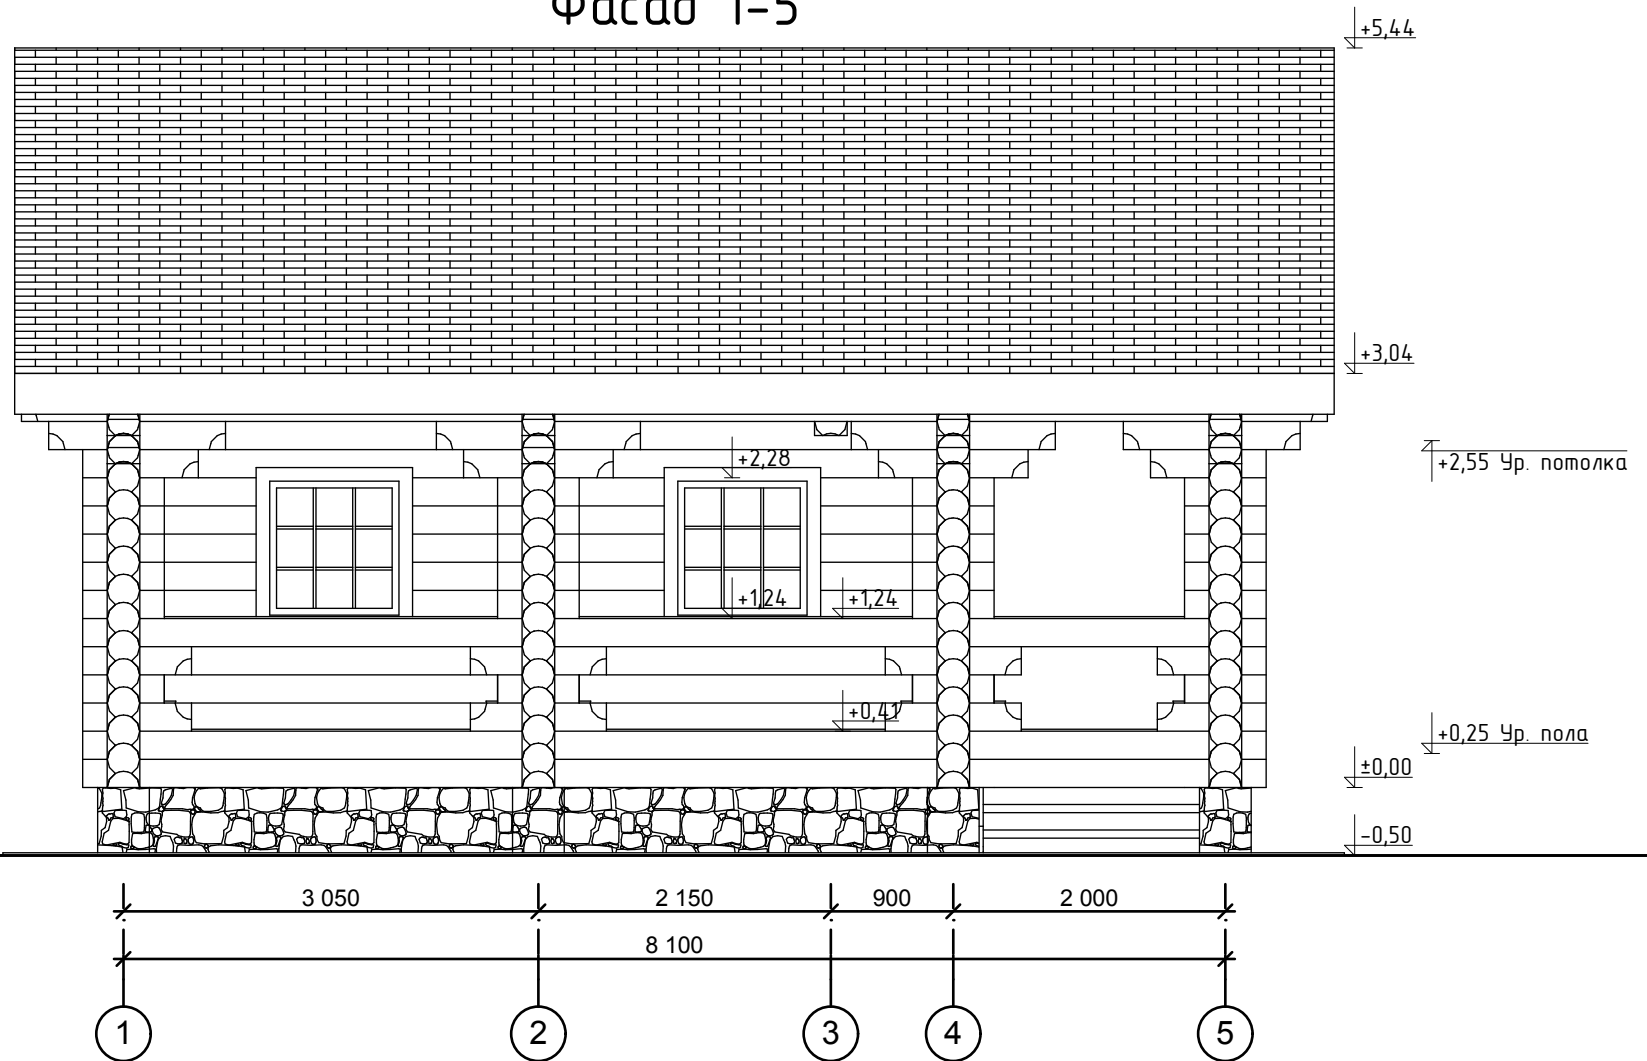

013.003.Б.008.240