


Фасад А-Д

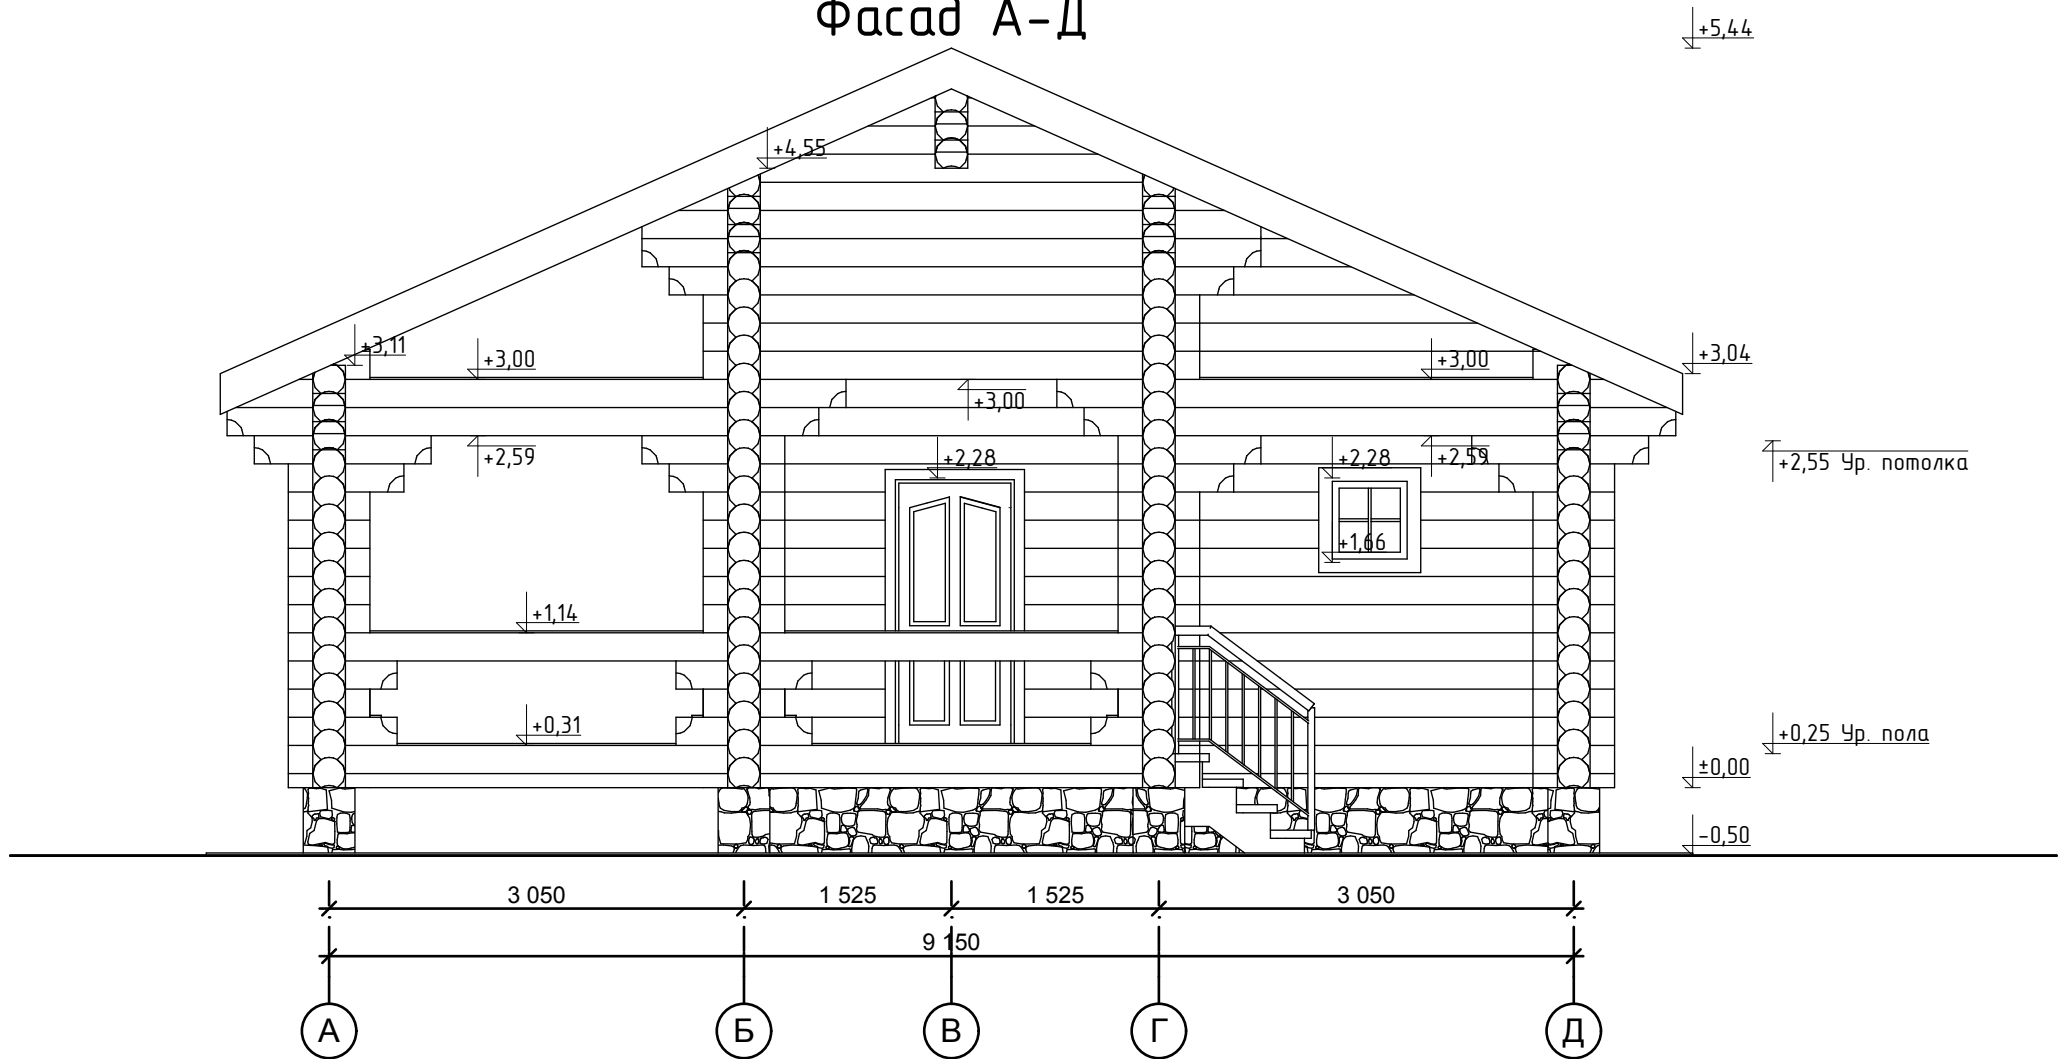

013.003.Б.008.240