


Фасад 1-4

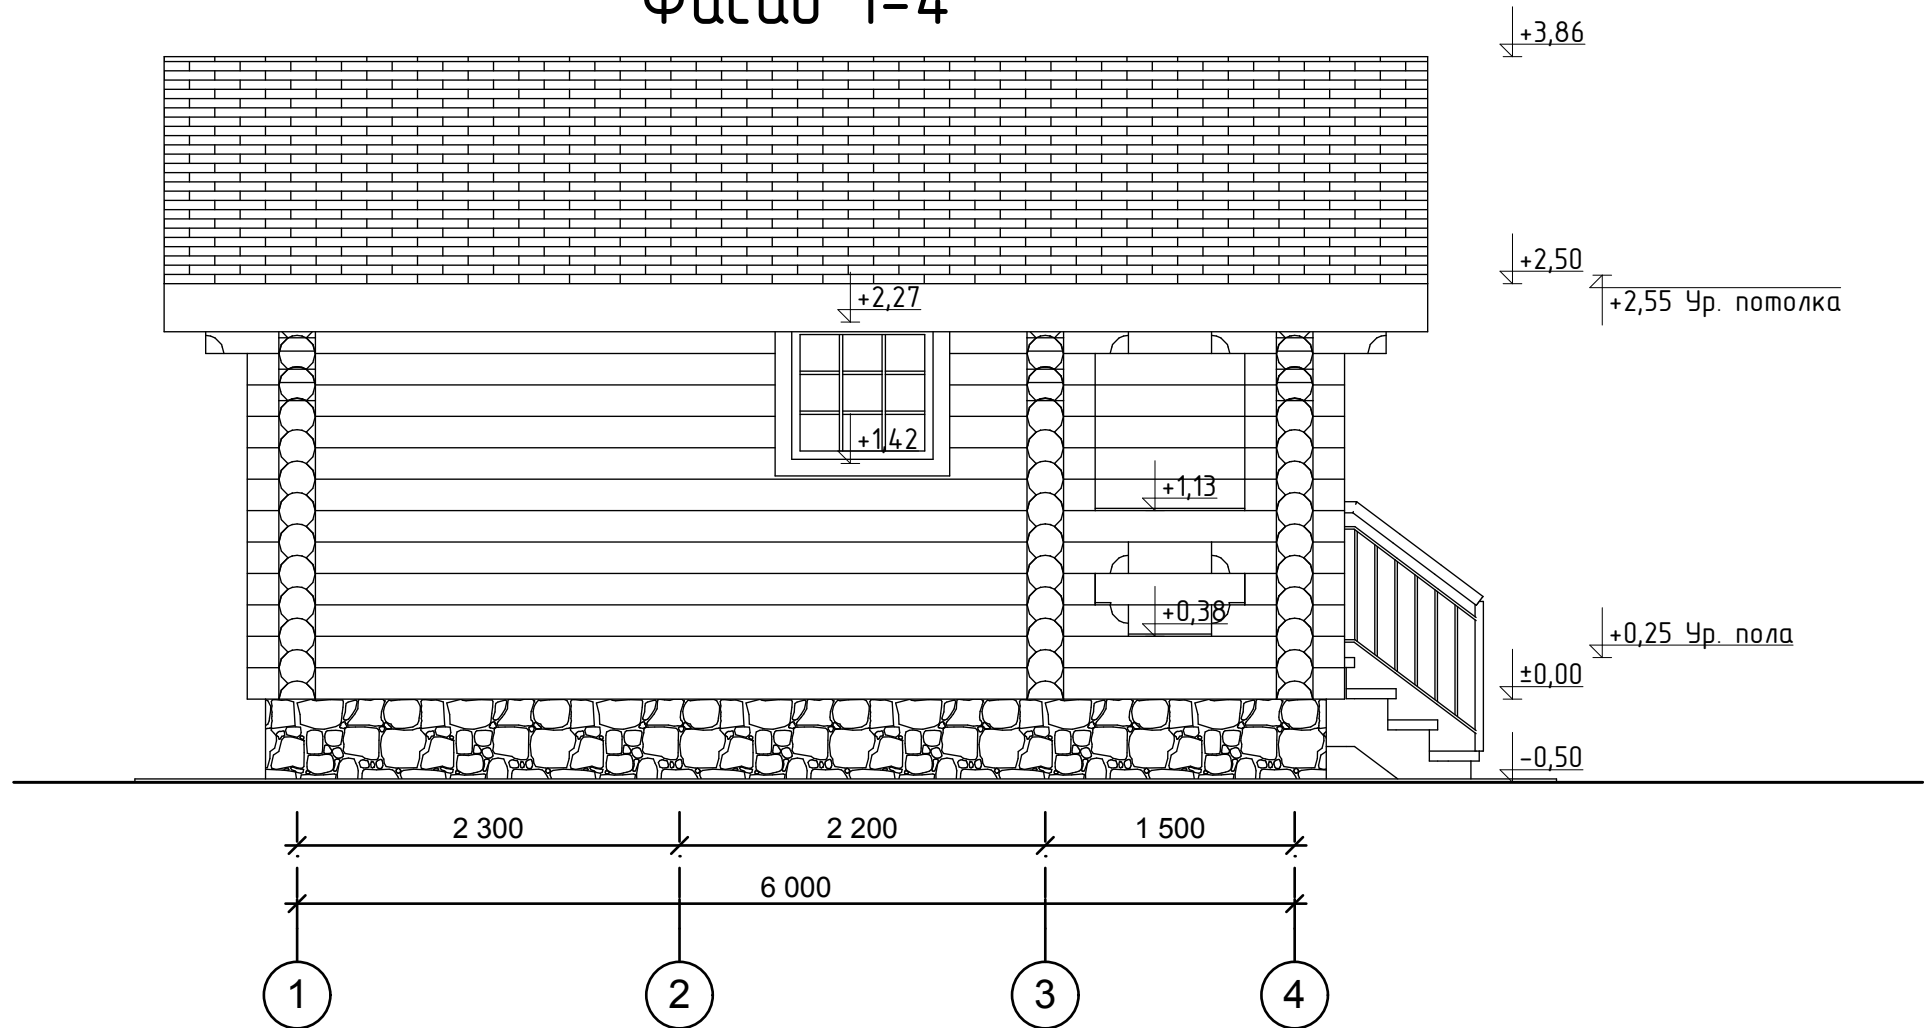

013.003.Б.009.220