


Фасад 4-1

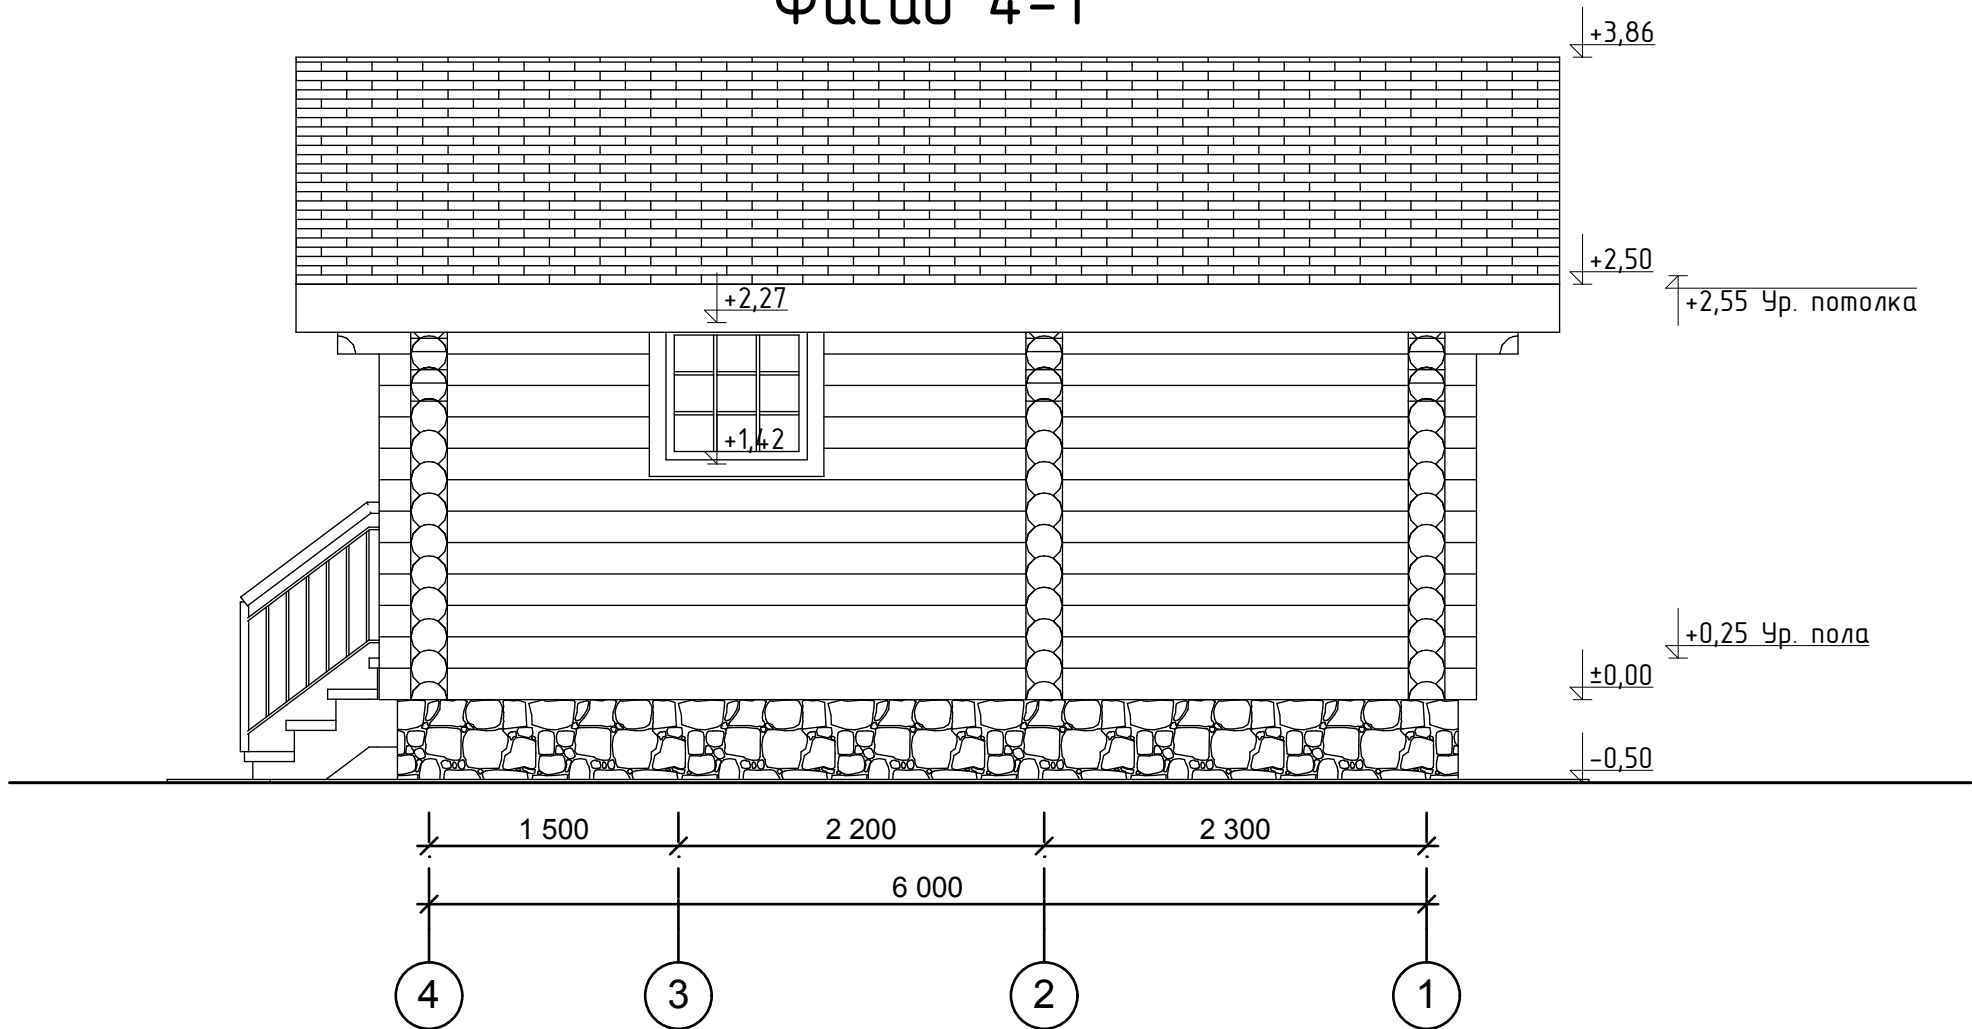

013.003.Б.009.220