


Фасад 1-7

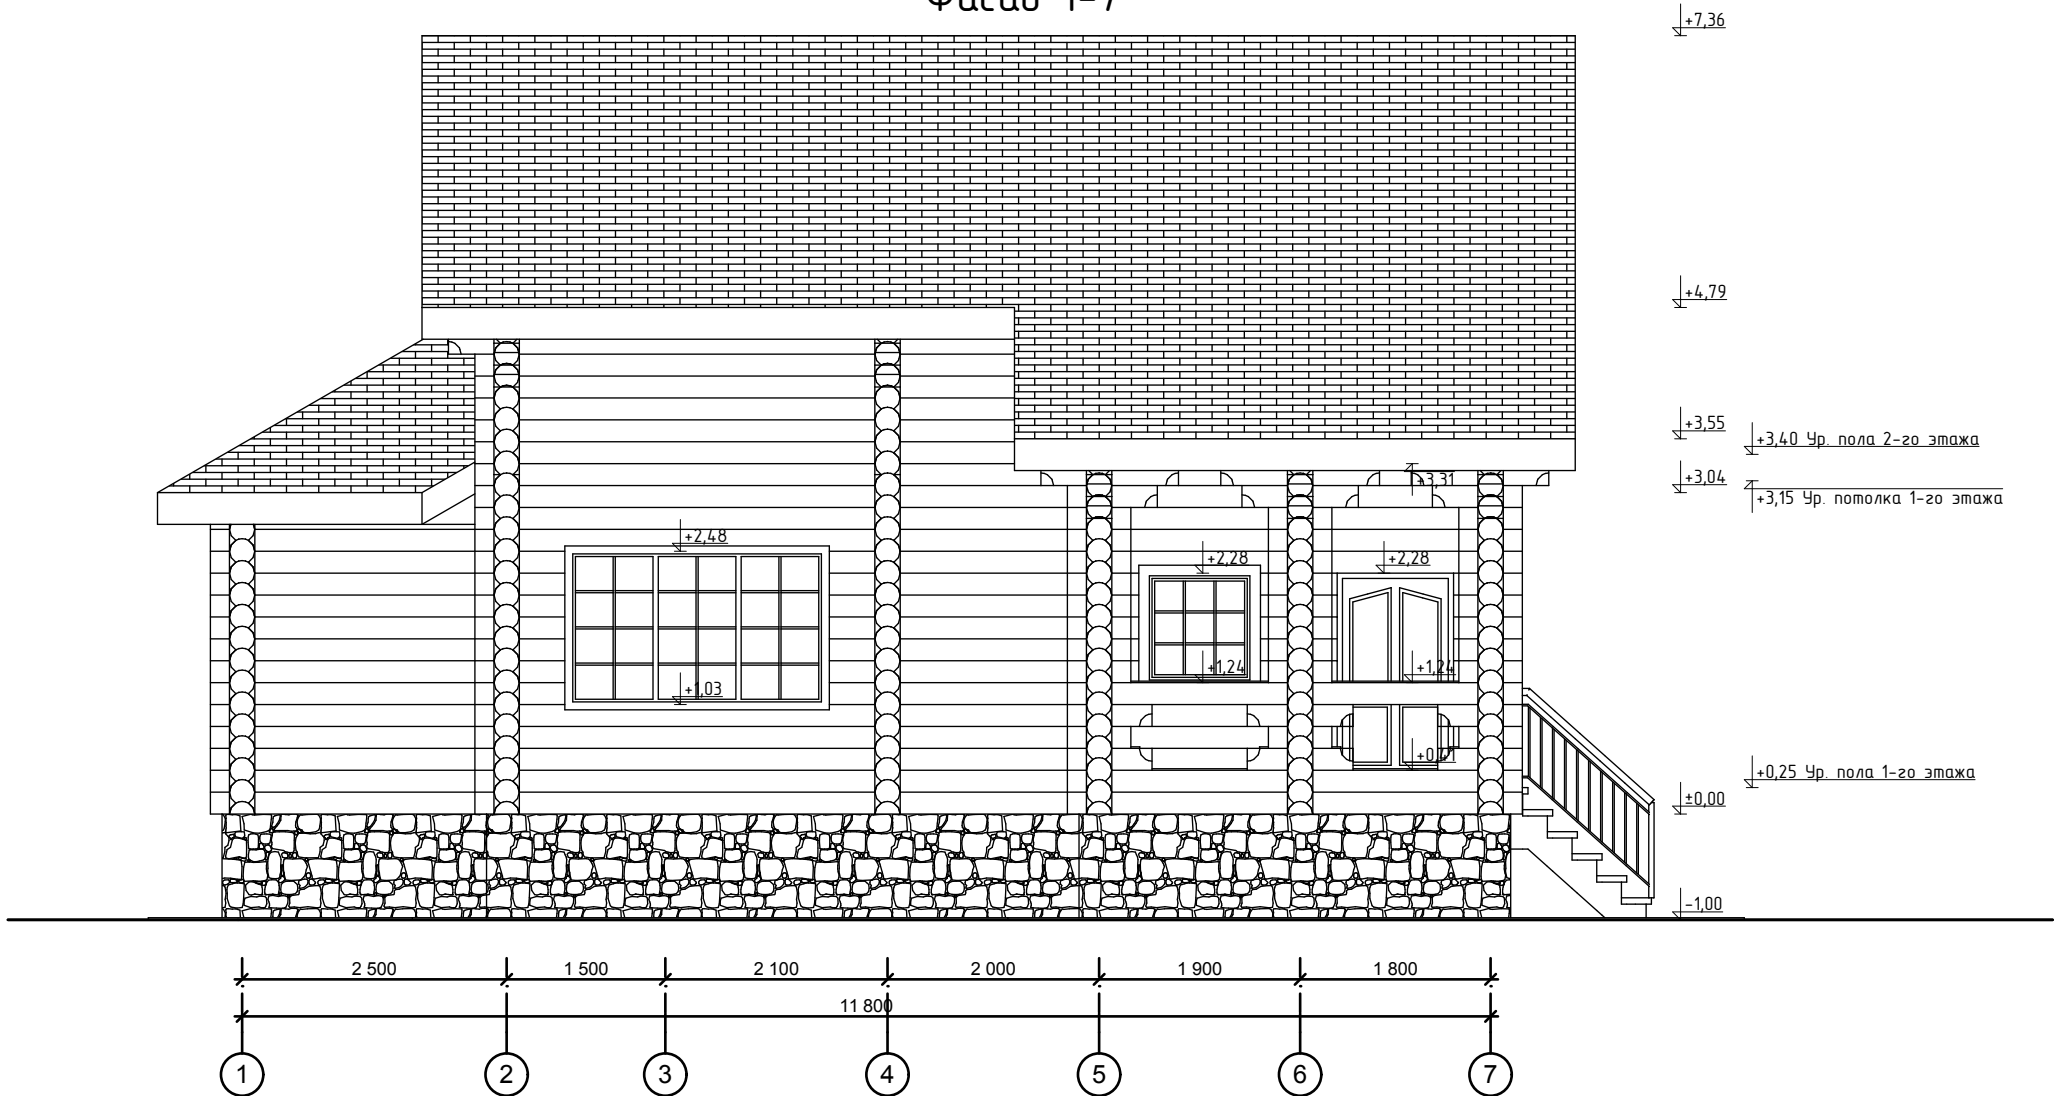

013.003.Д.006.240