


Фасад 7-1

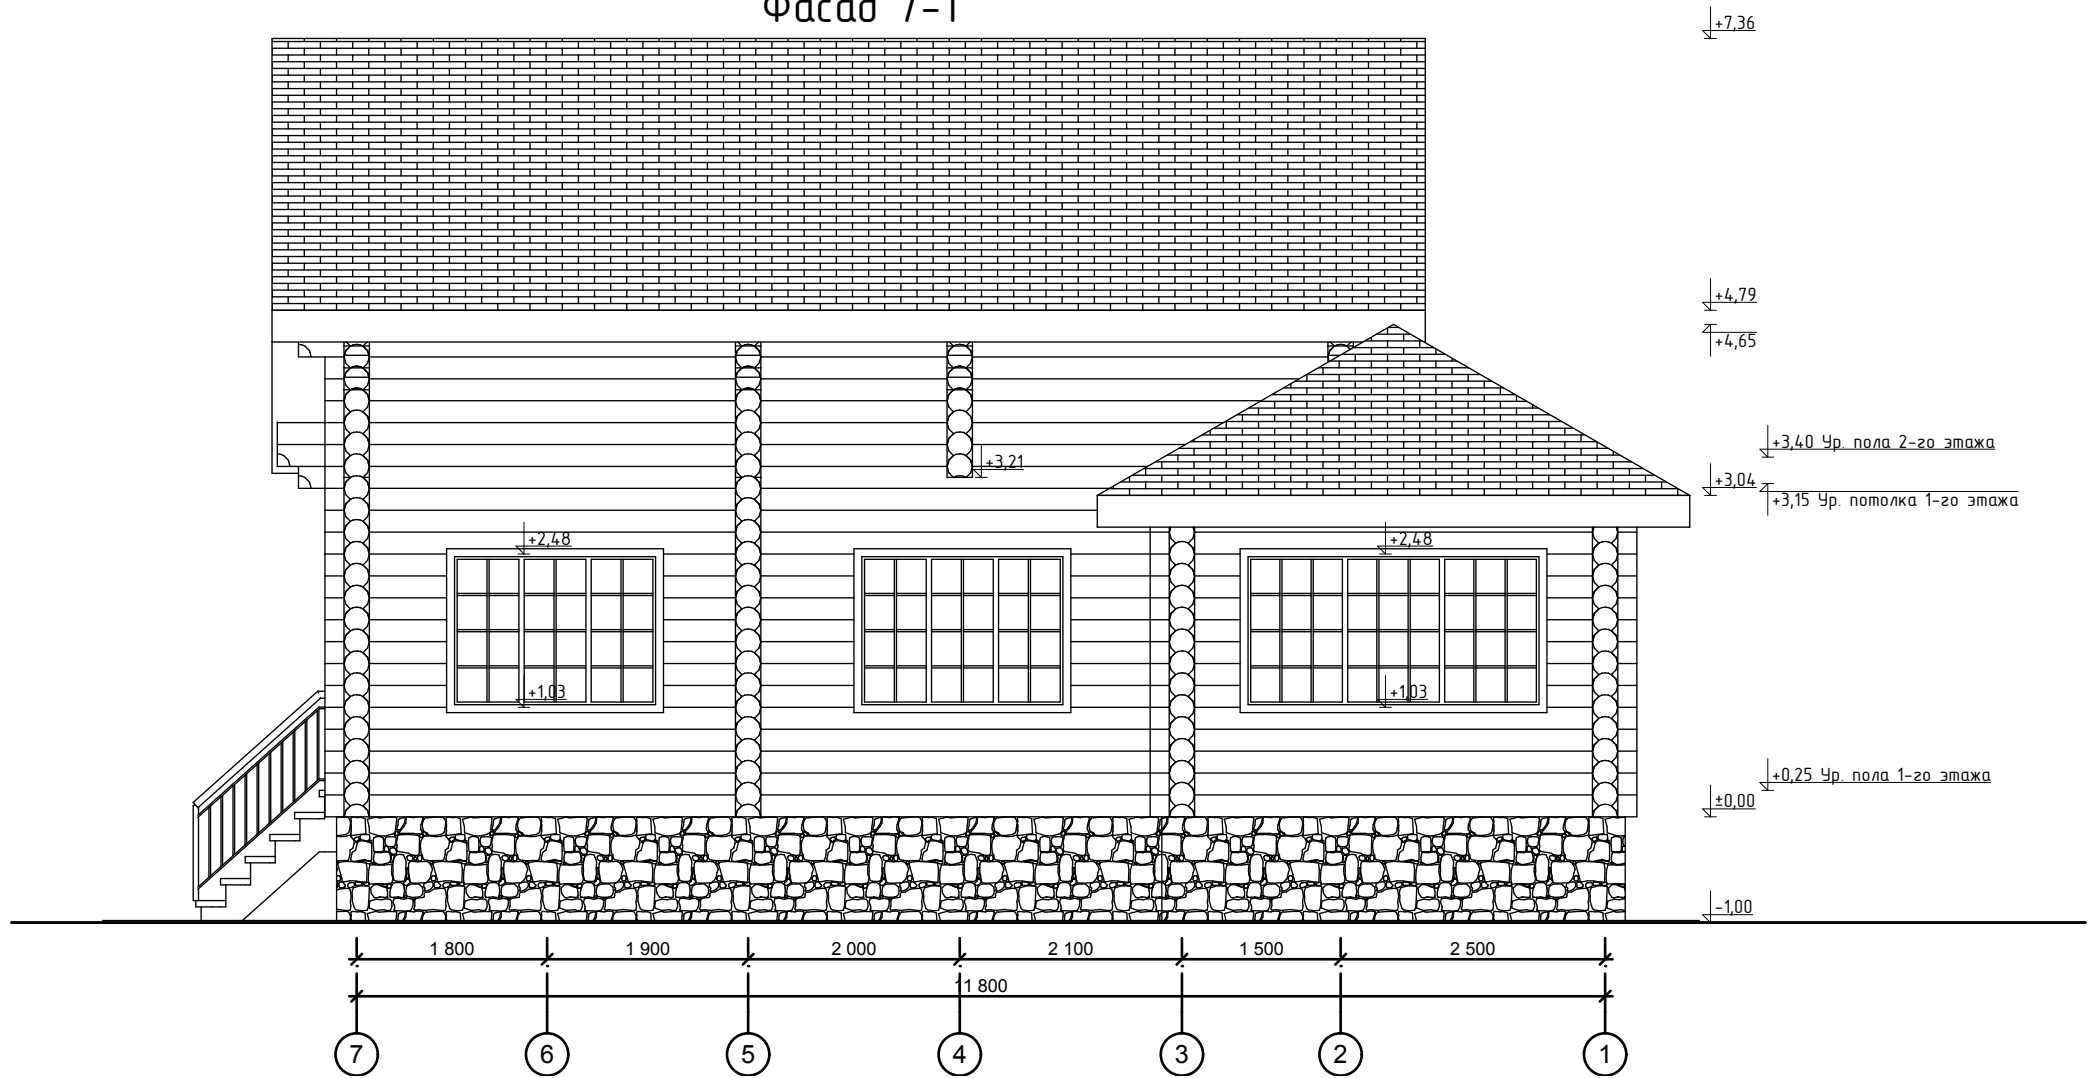

013.003.Д.006.240