


Фасад А-Ж

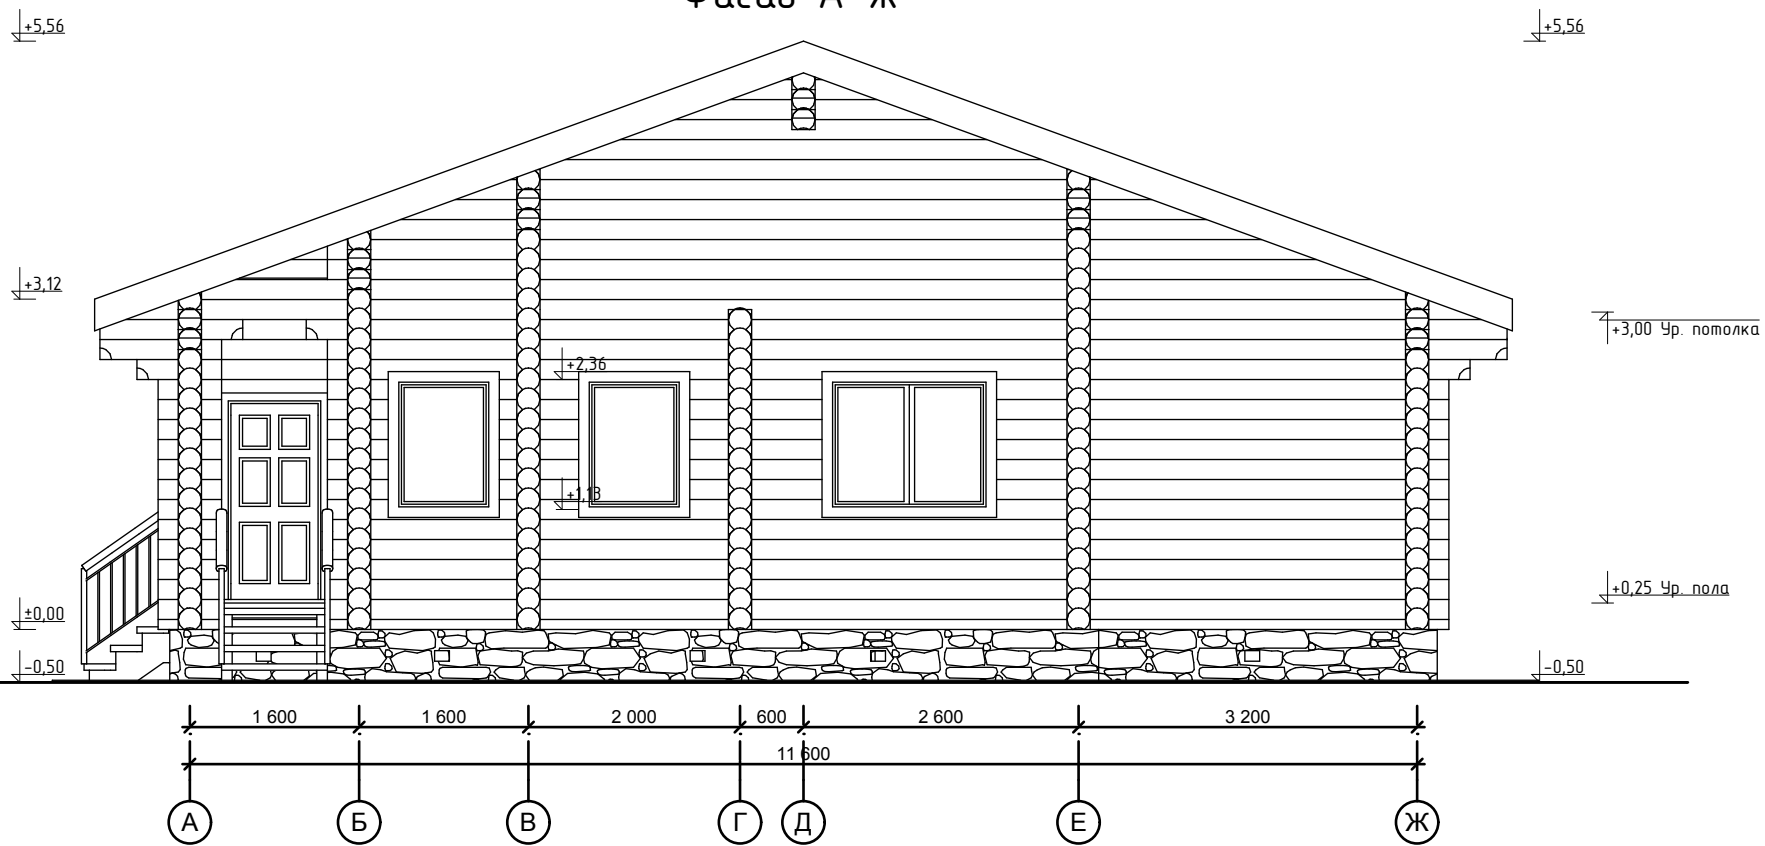

013.019.Д.003.220