


Фасад Г-А

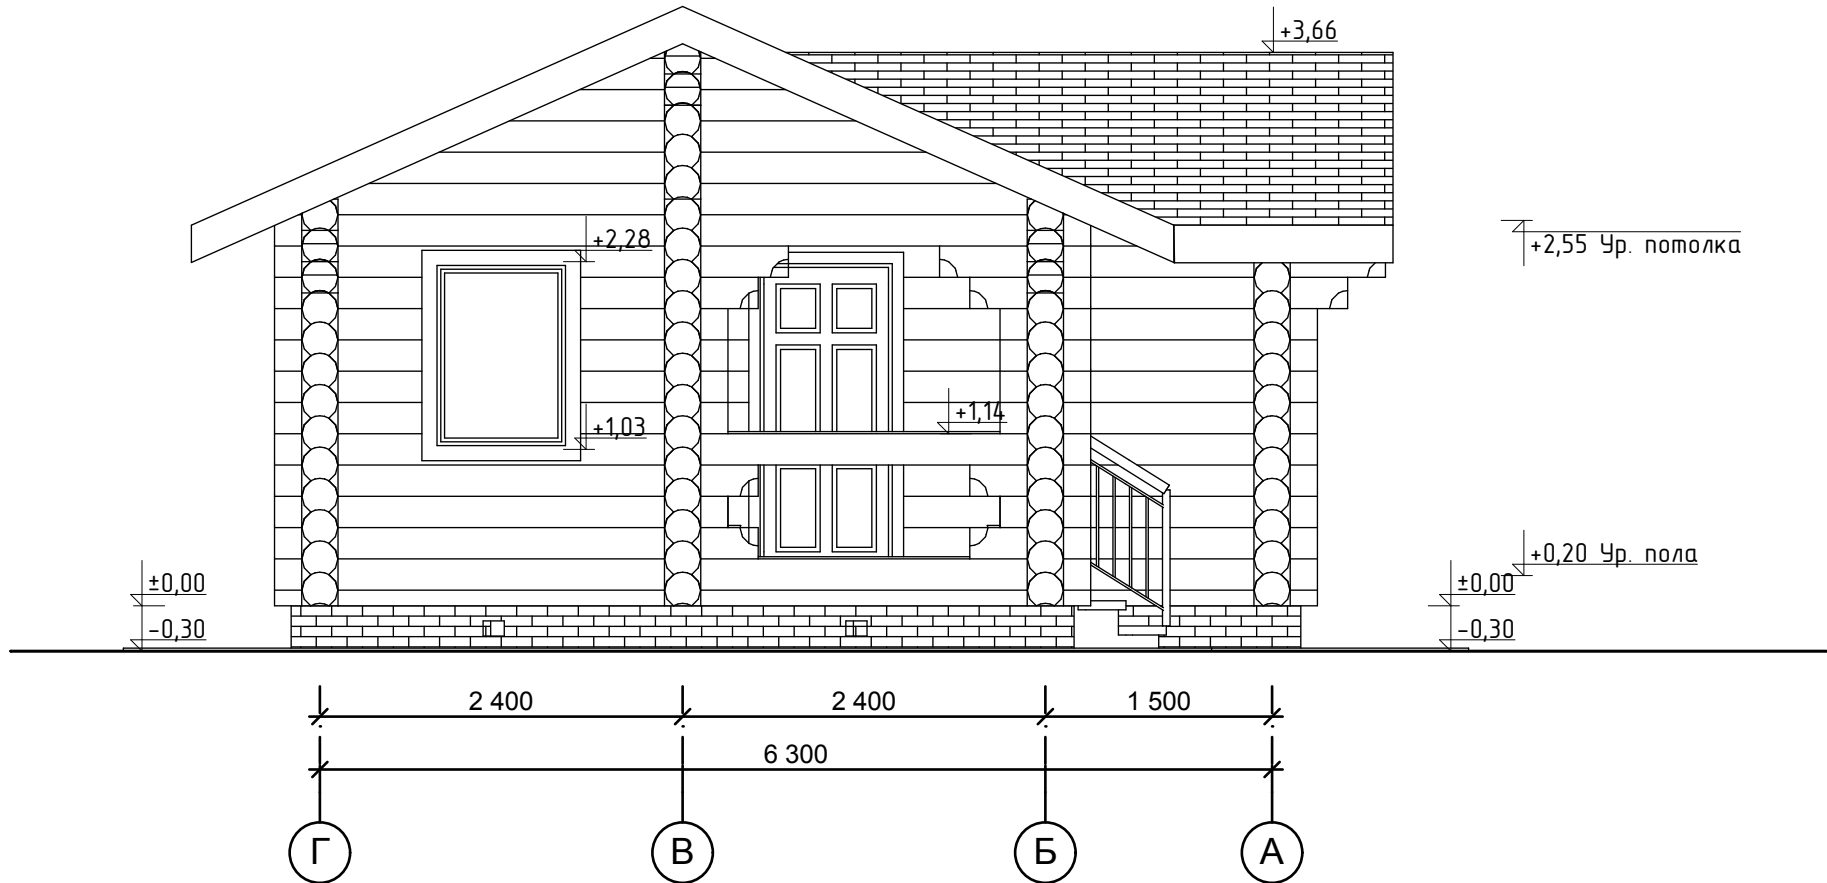

012.001.Б.004.240