


Фасад В-А

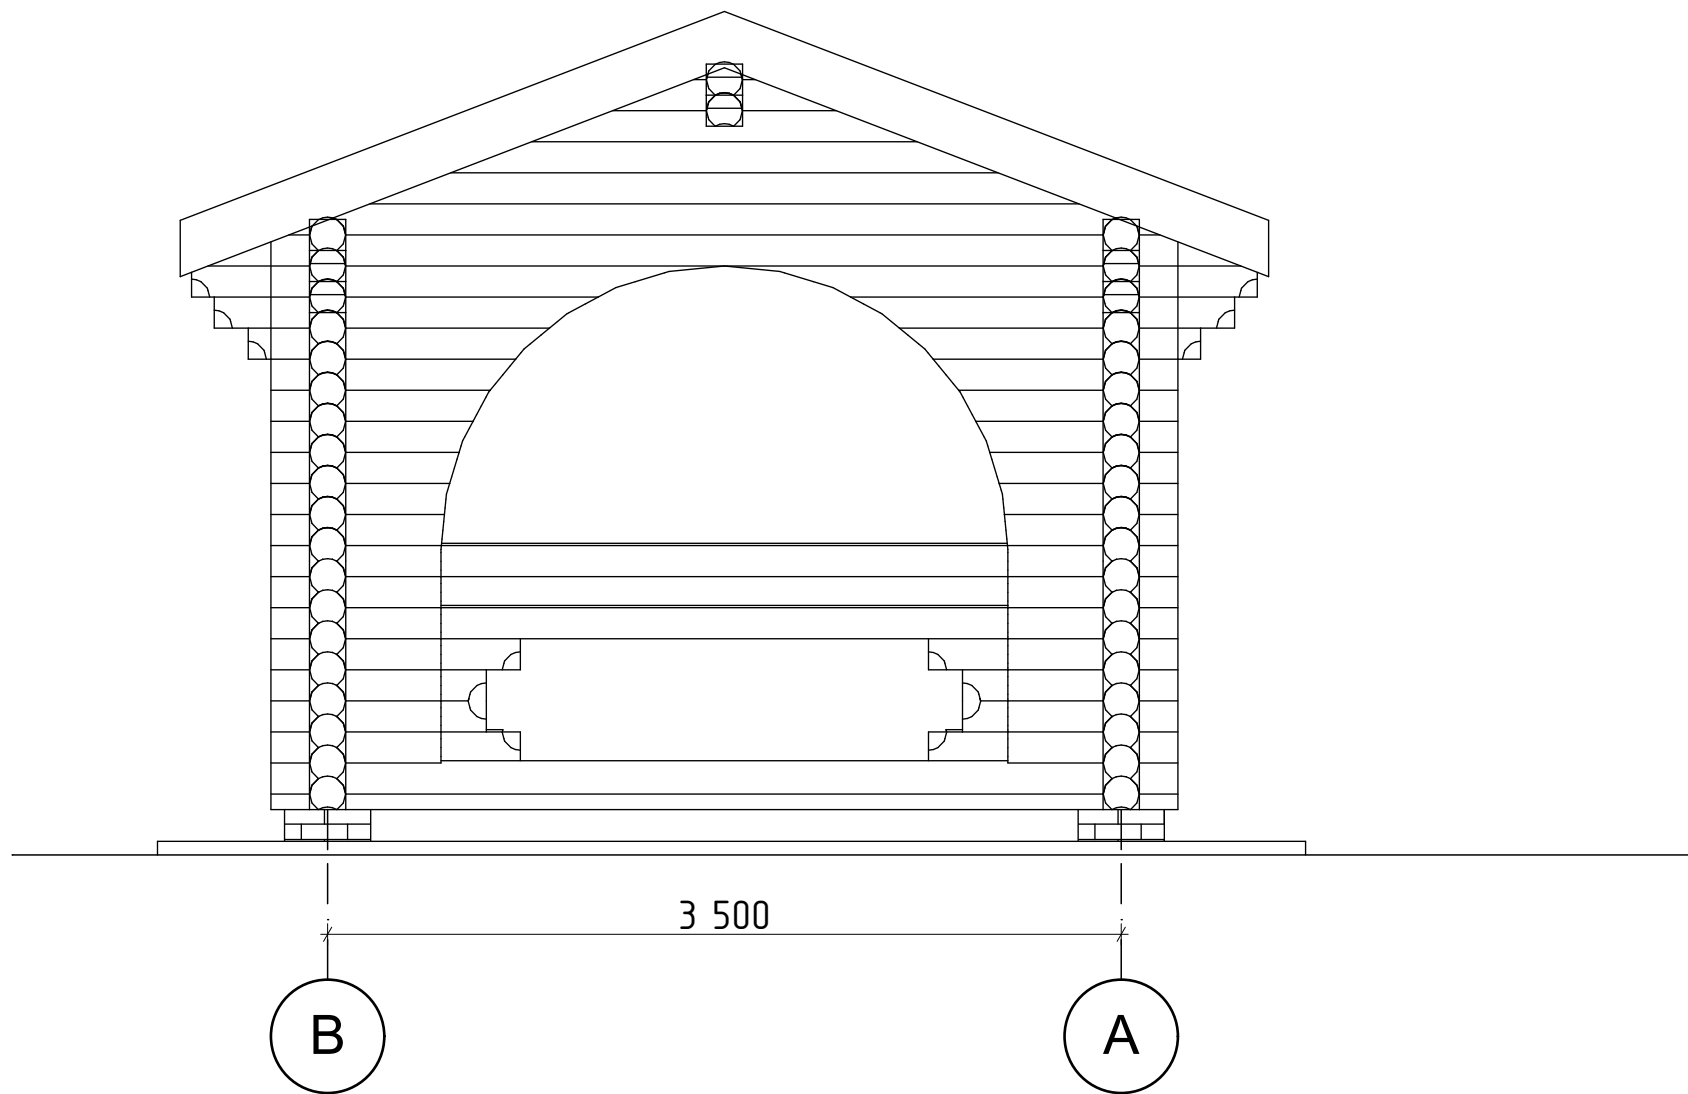

012.001.M.004.160