


План

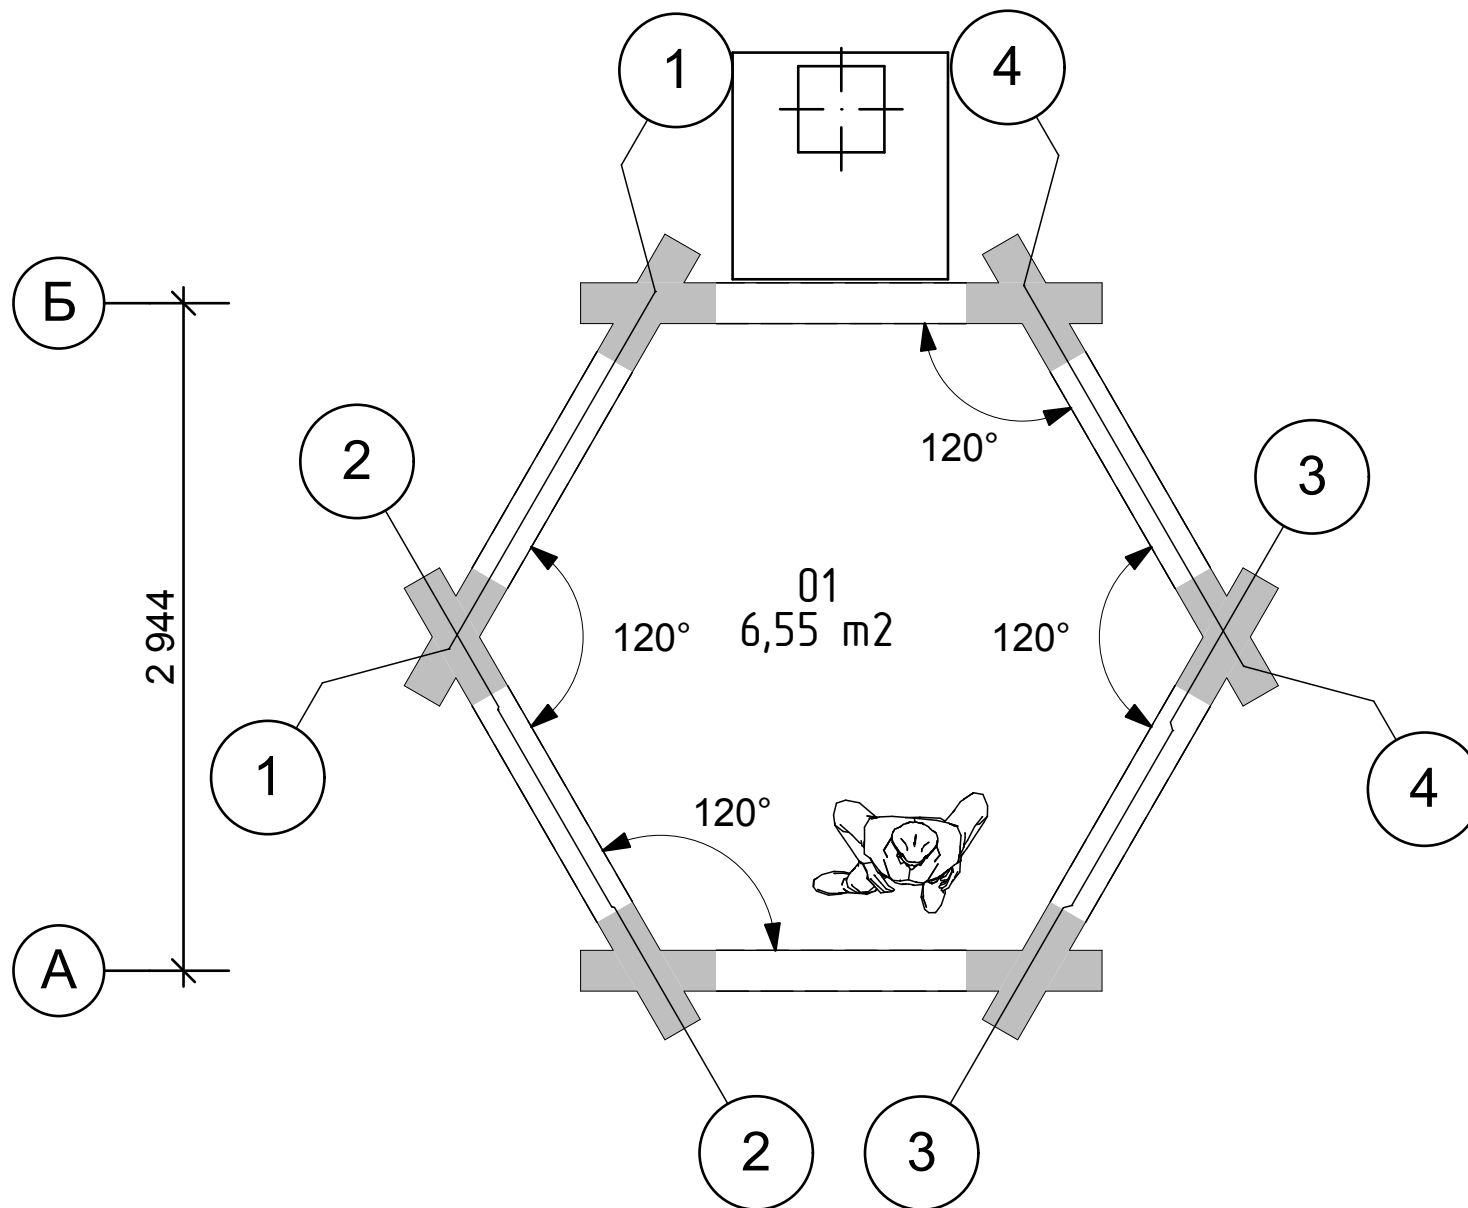

012.002.M.001.180