


Фасад Е-А

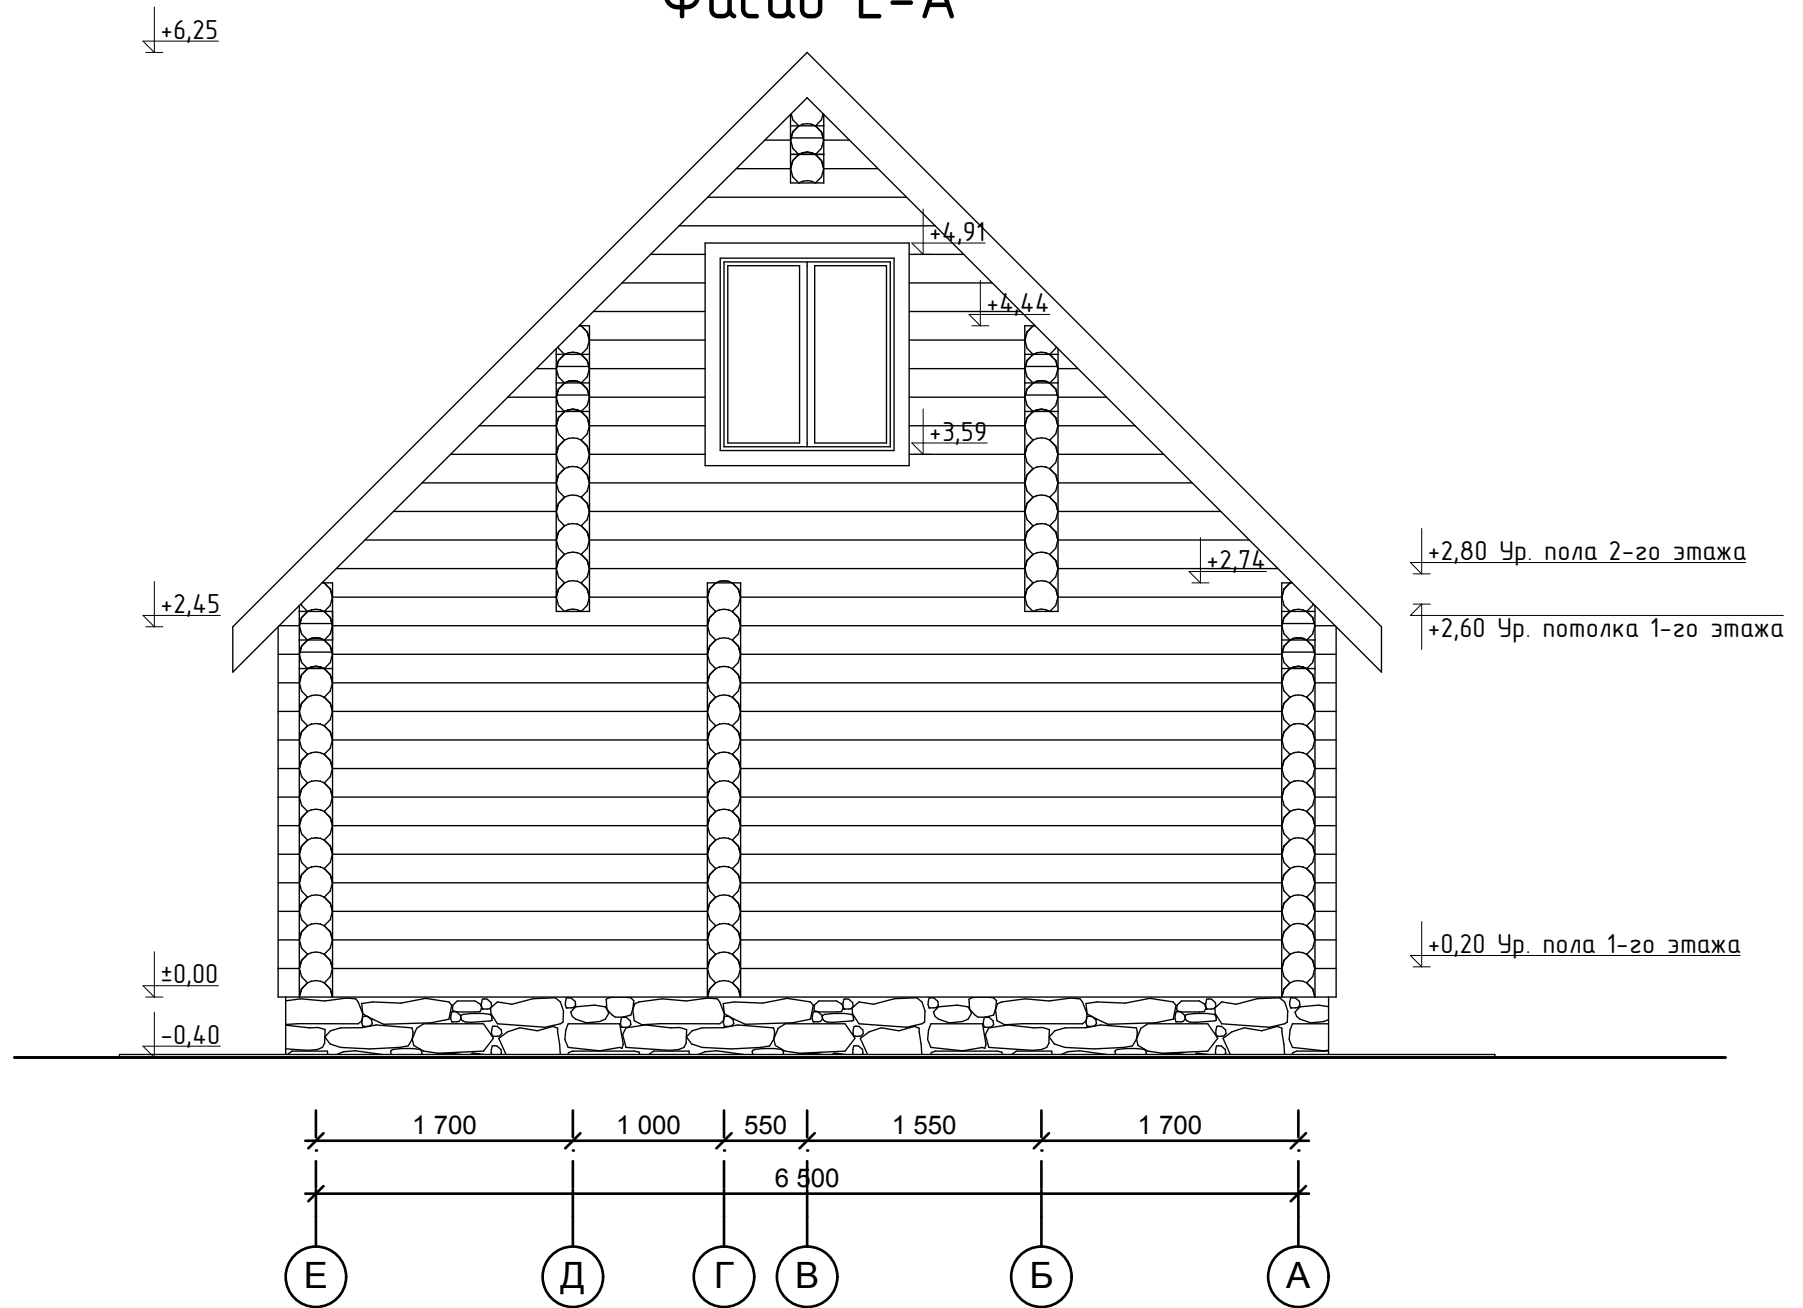

012.003.Б.001.220