
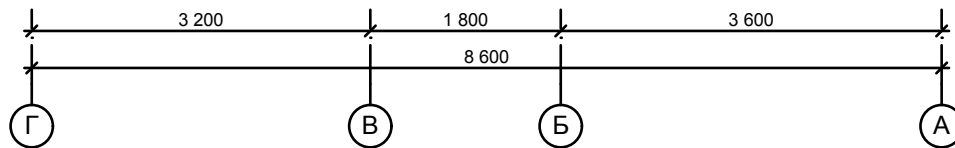


Фасад Г-А

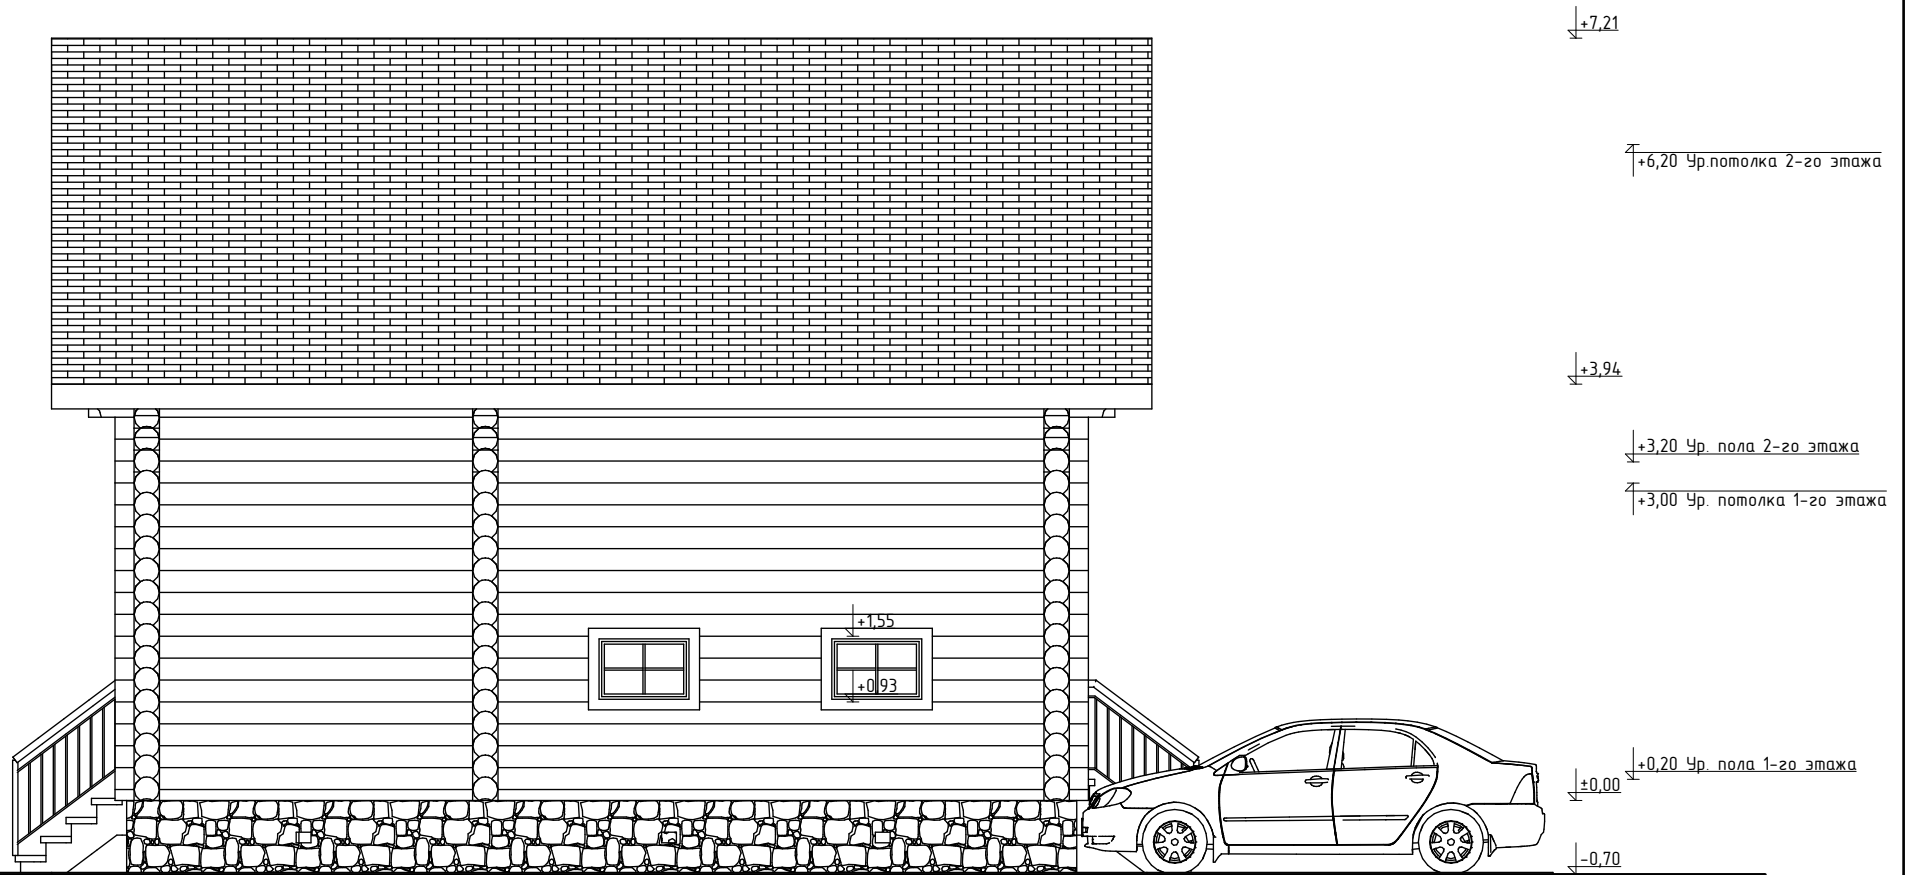

012.017.Д.001.240