
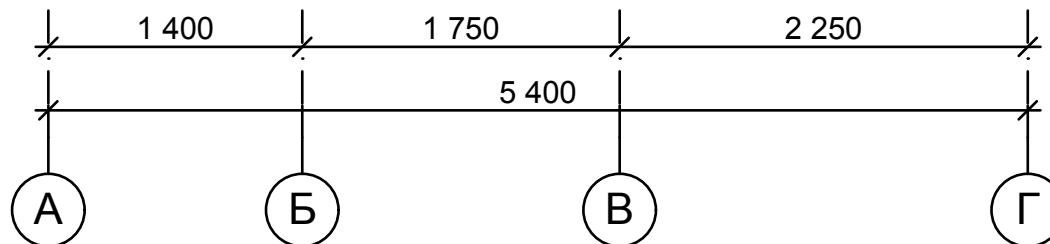


Фасад А-Г

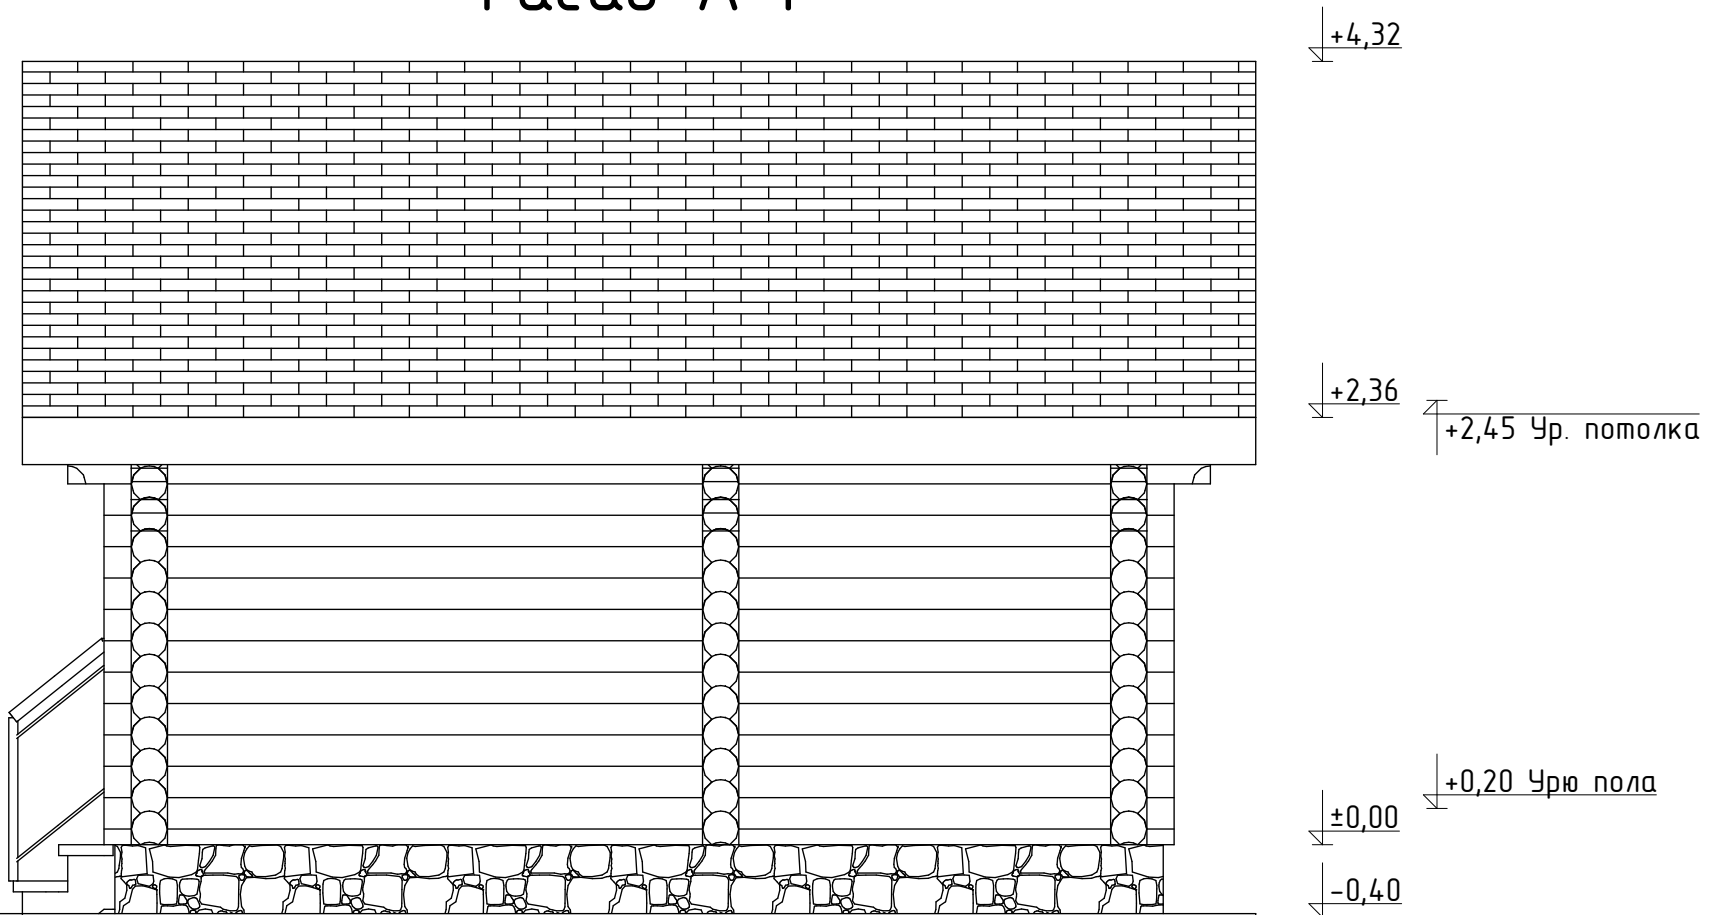

012.021.Б.002.200