
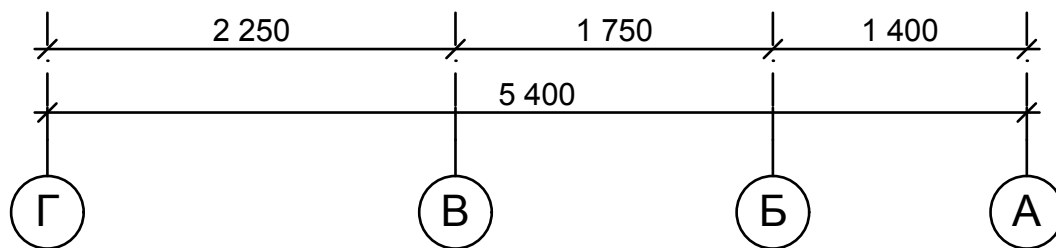


Фасад Г-А

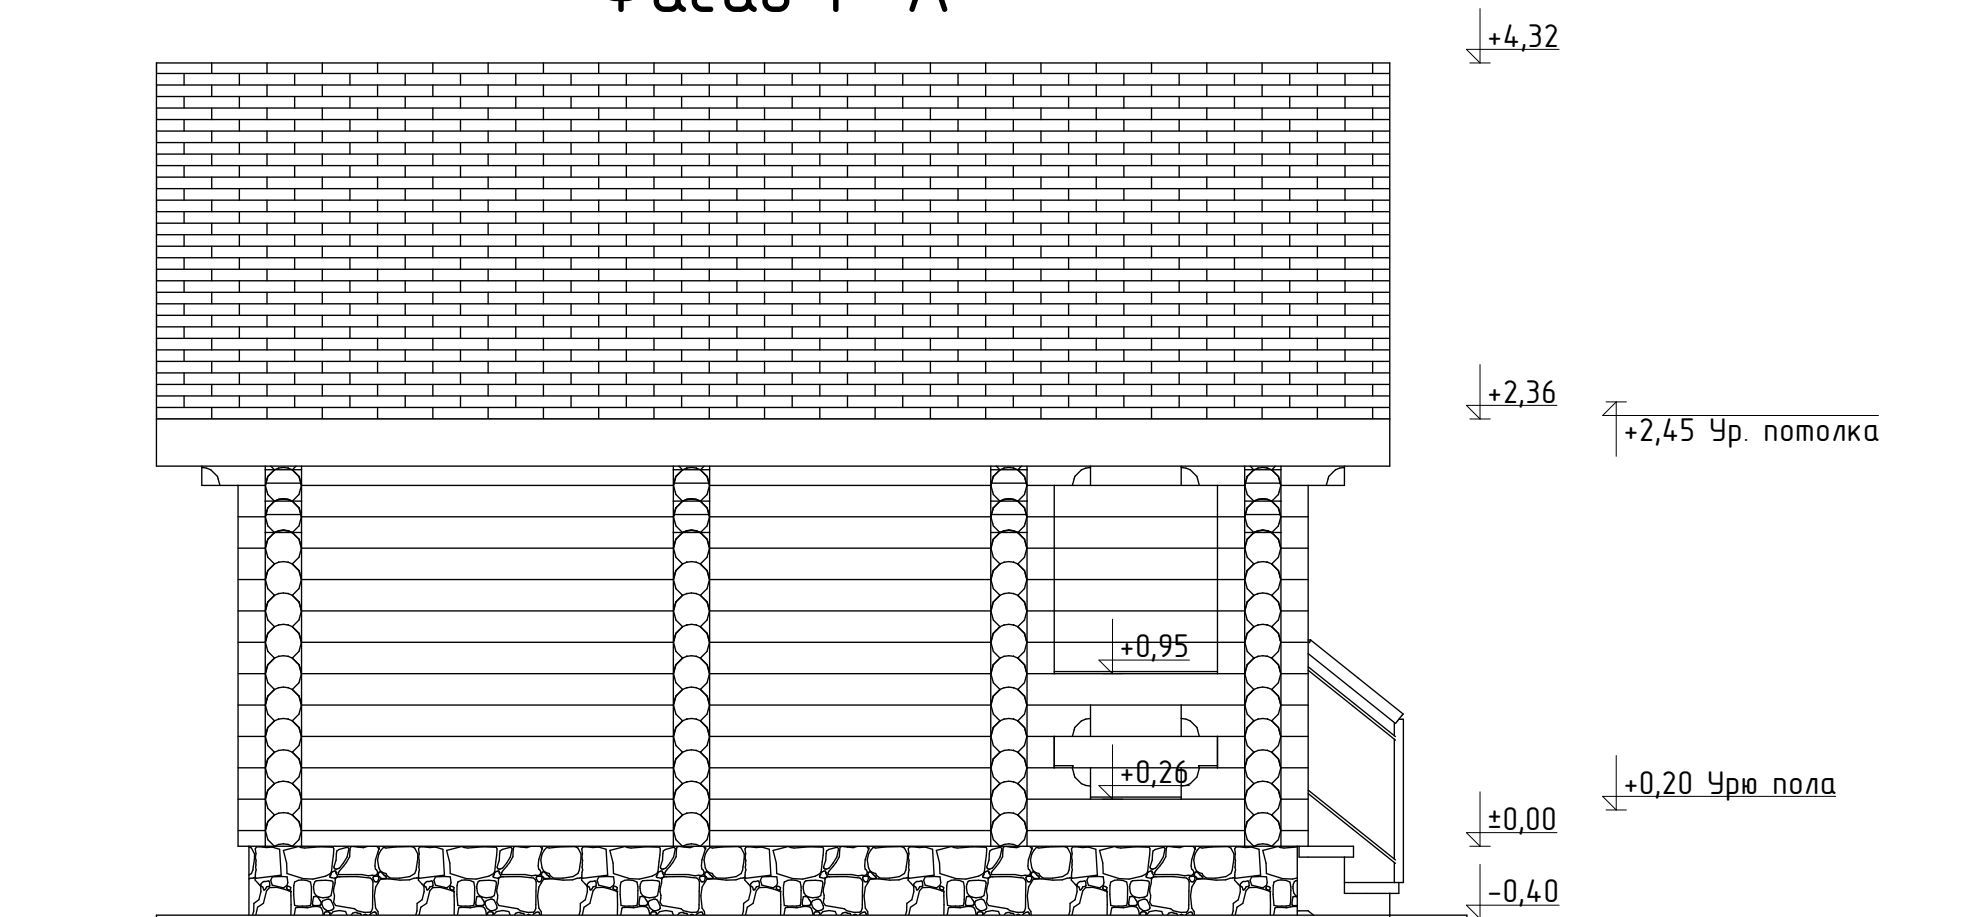

012.021.Б.002.200