
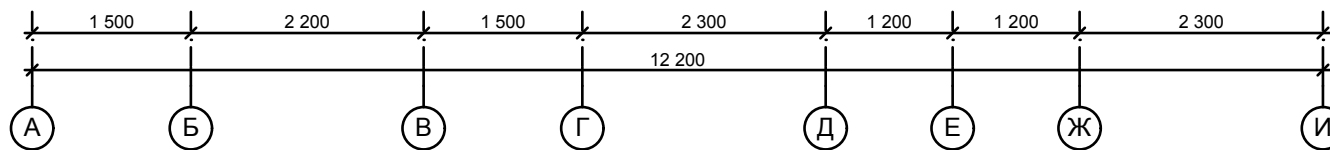


Фасад А-И

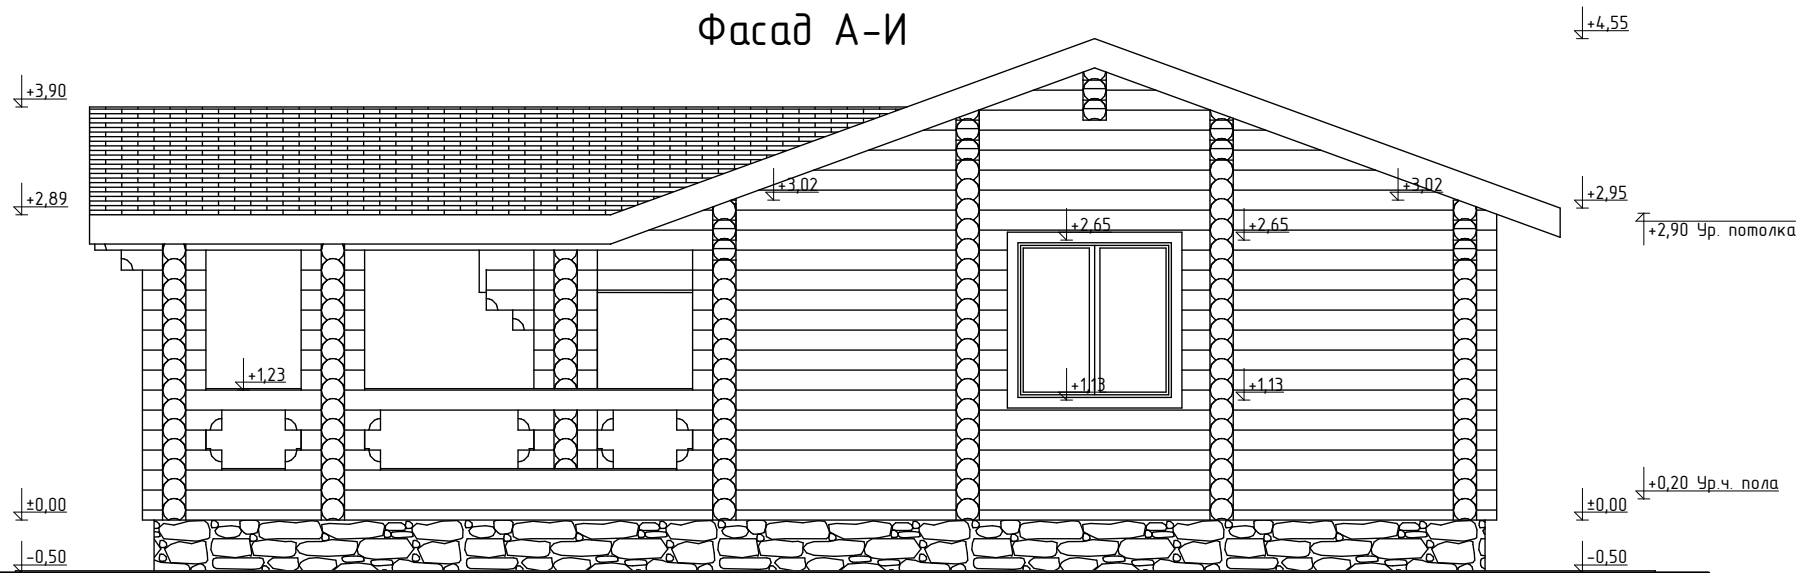

012.023.Б.001.220