


# Фасад И-А

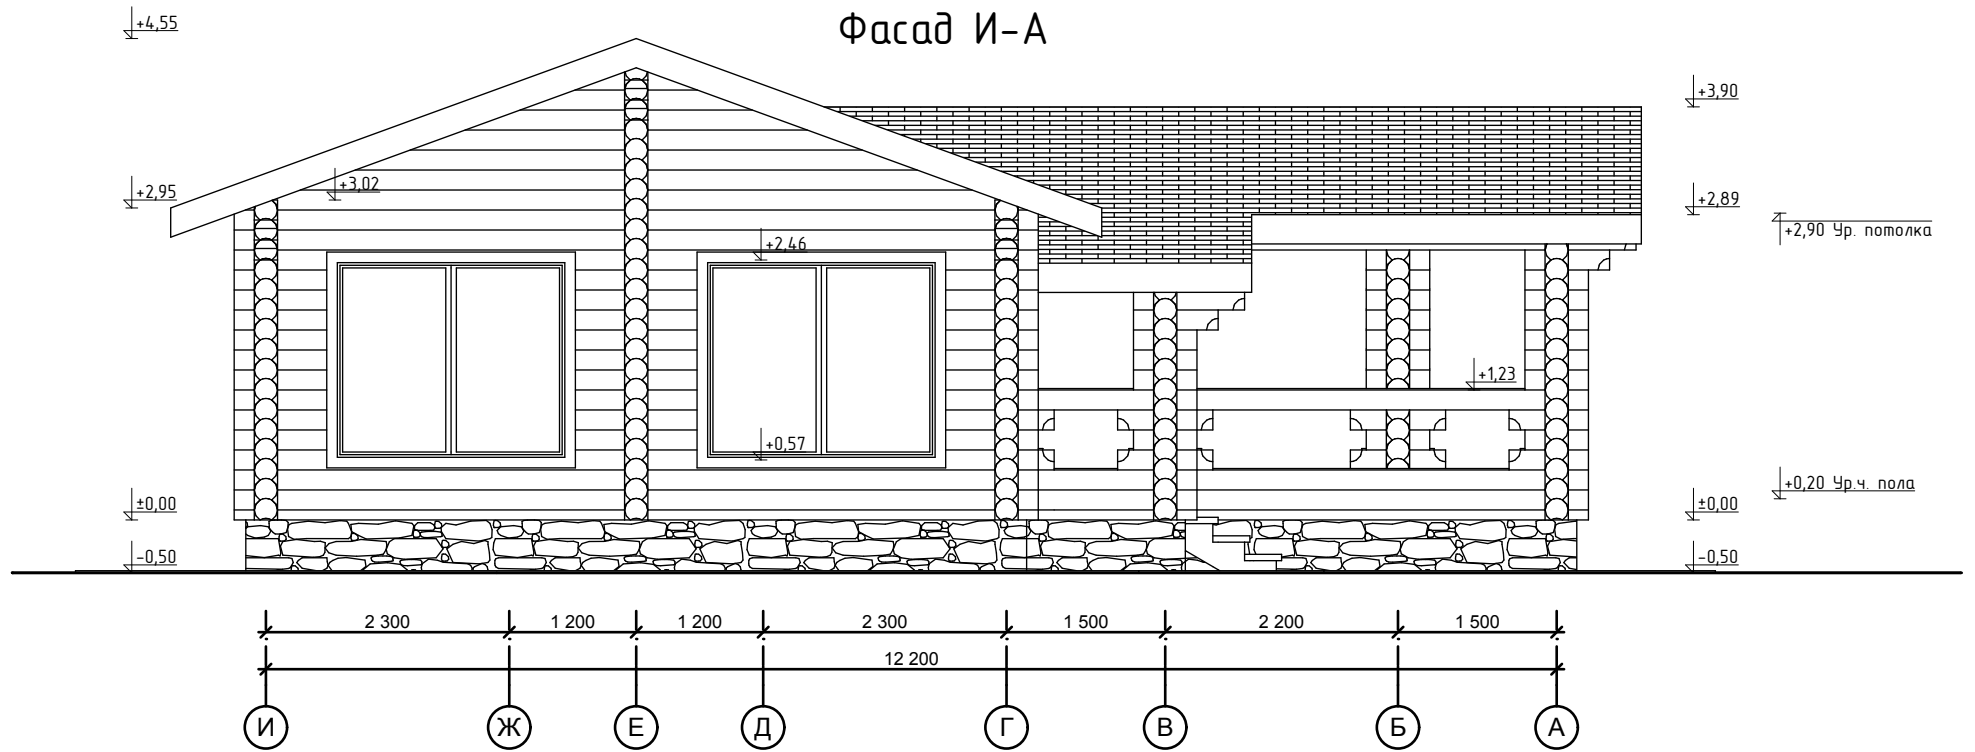

012.023.Б.001.220