


# Фасад Г-А

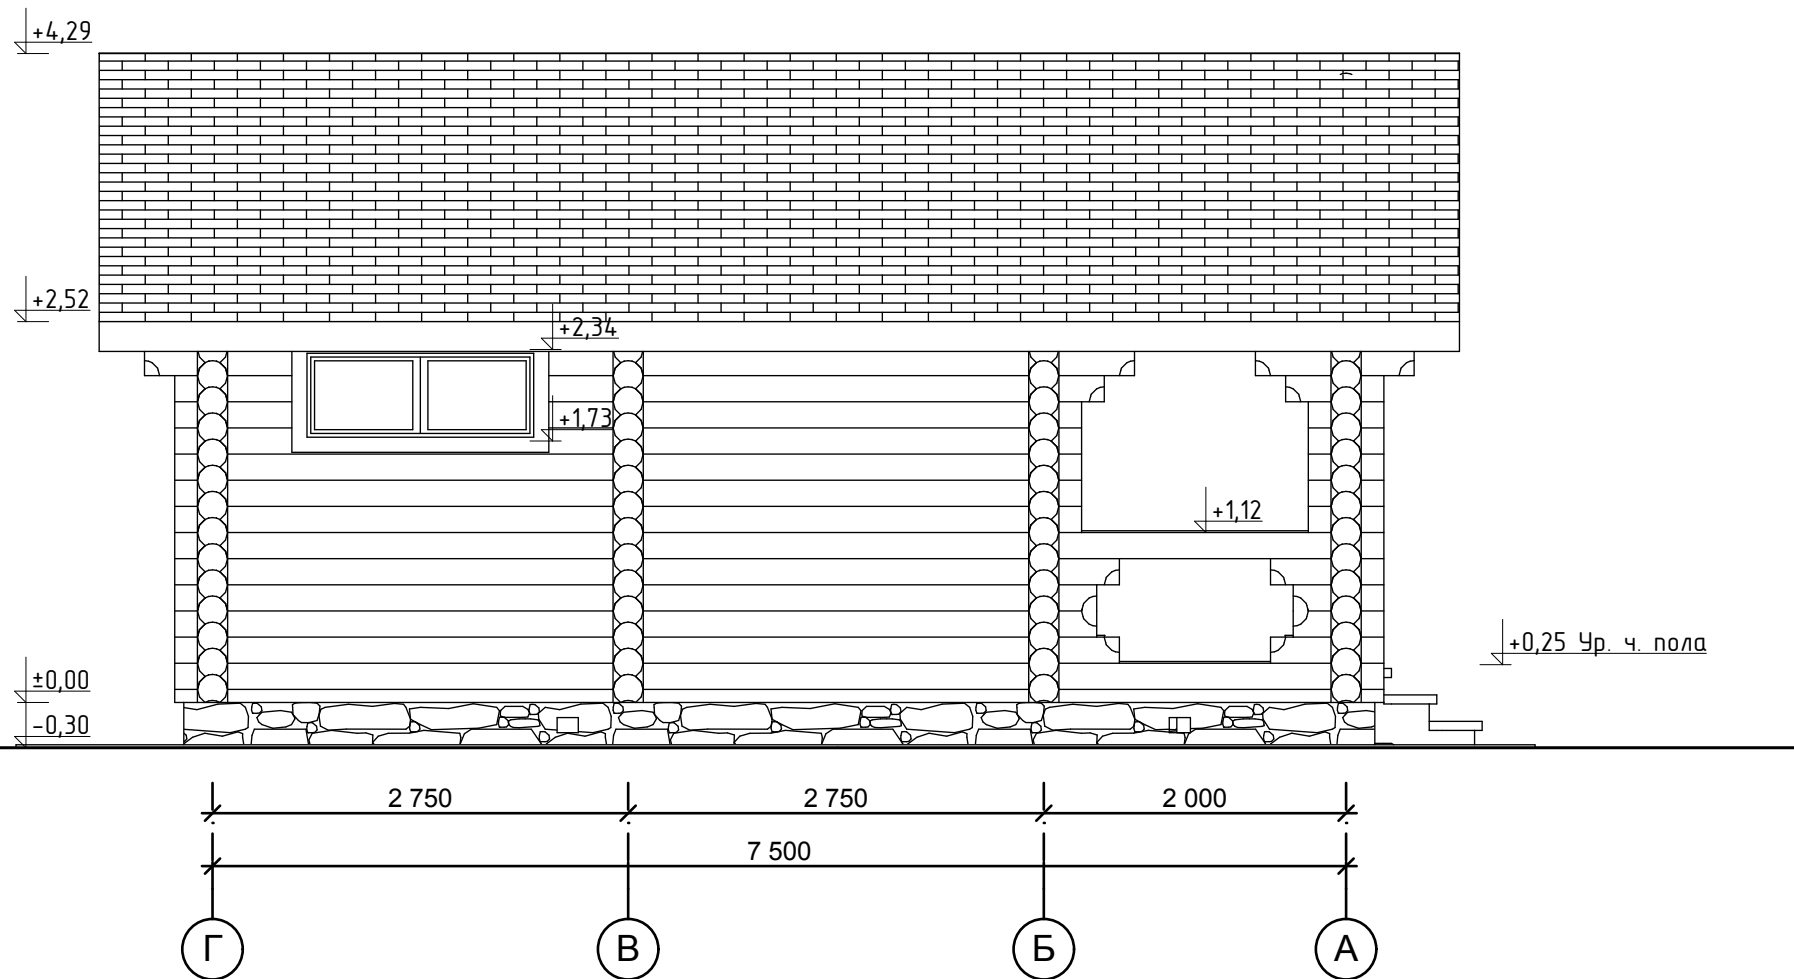

013.001.Д.003.200